


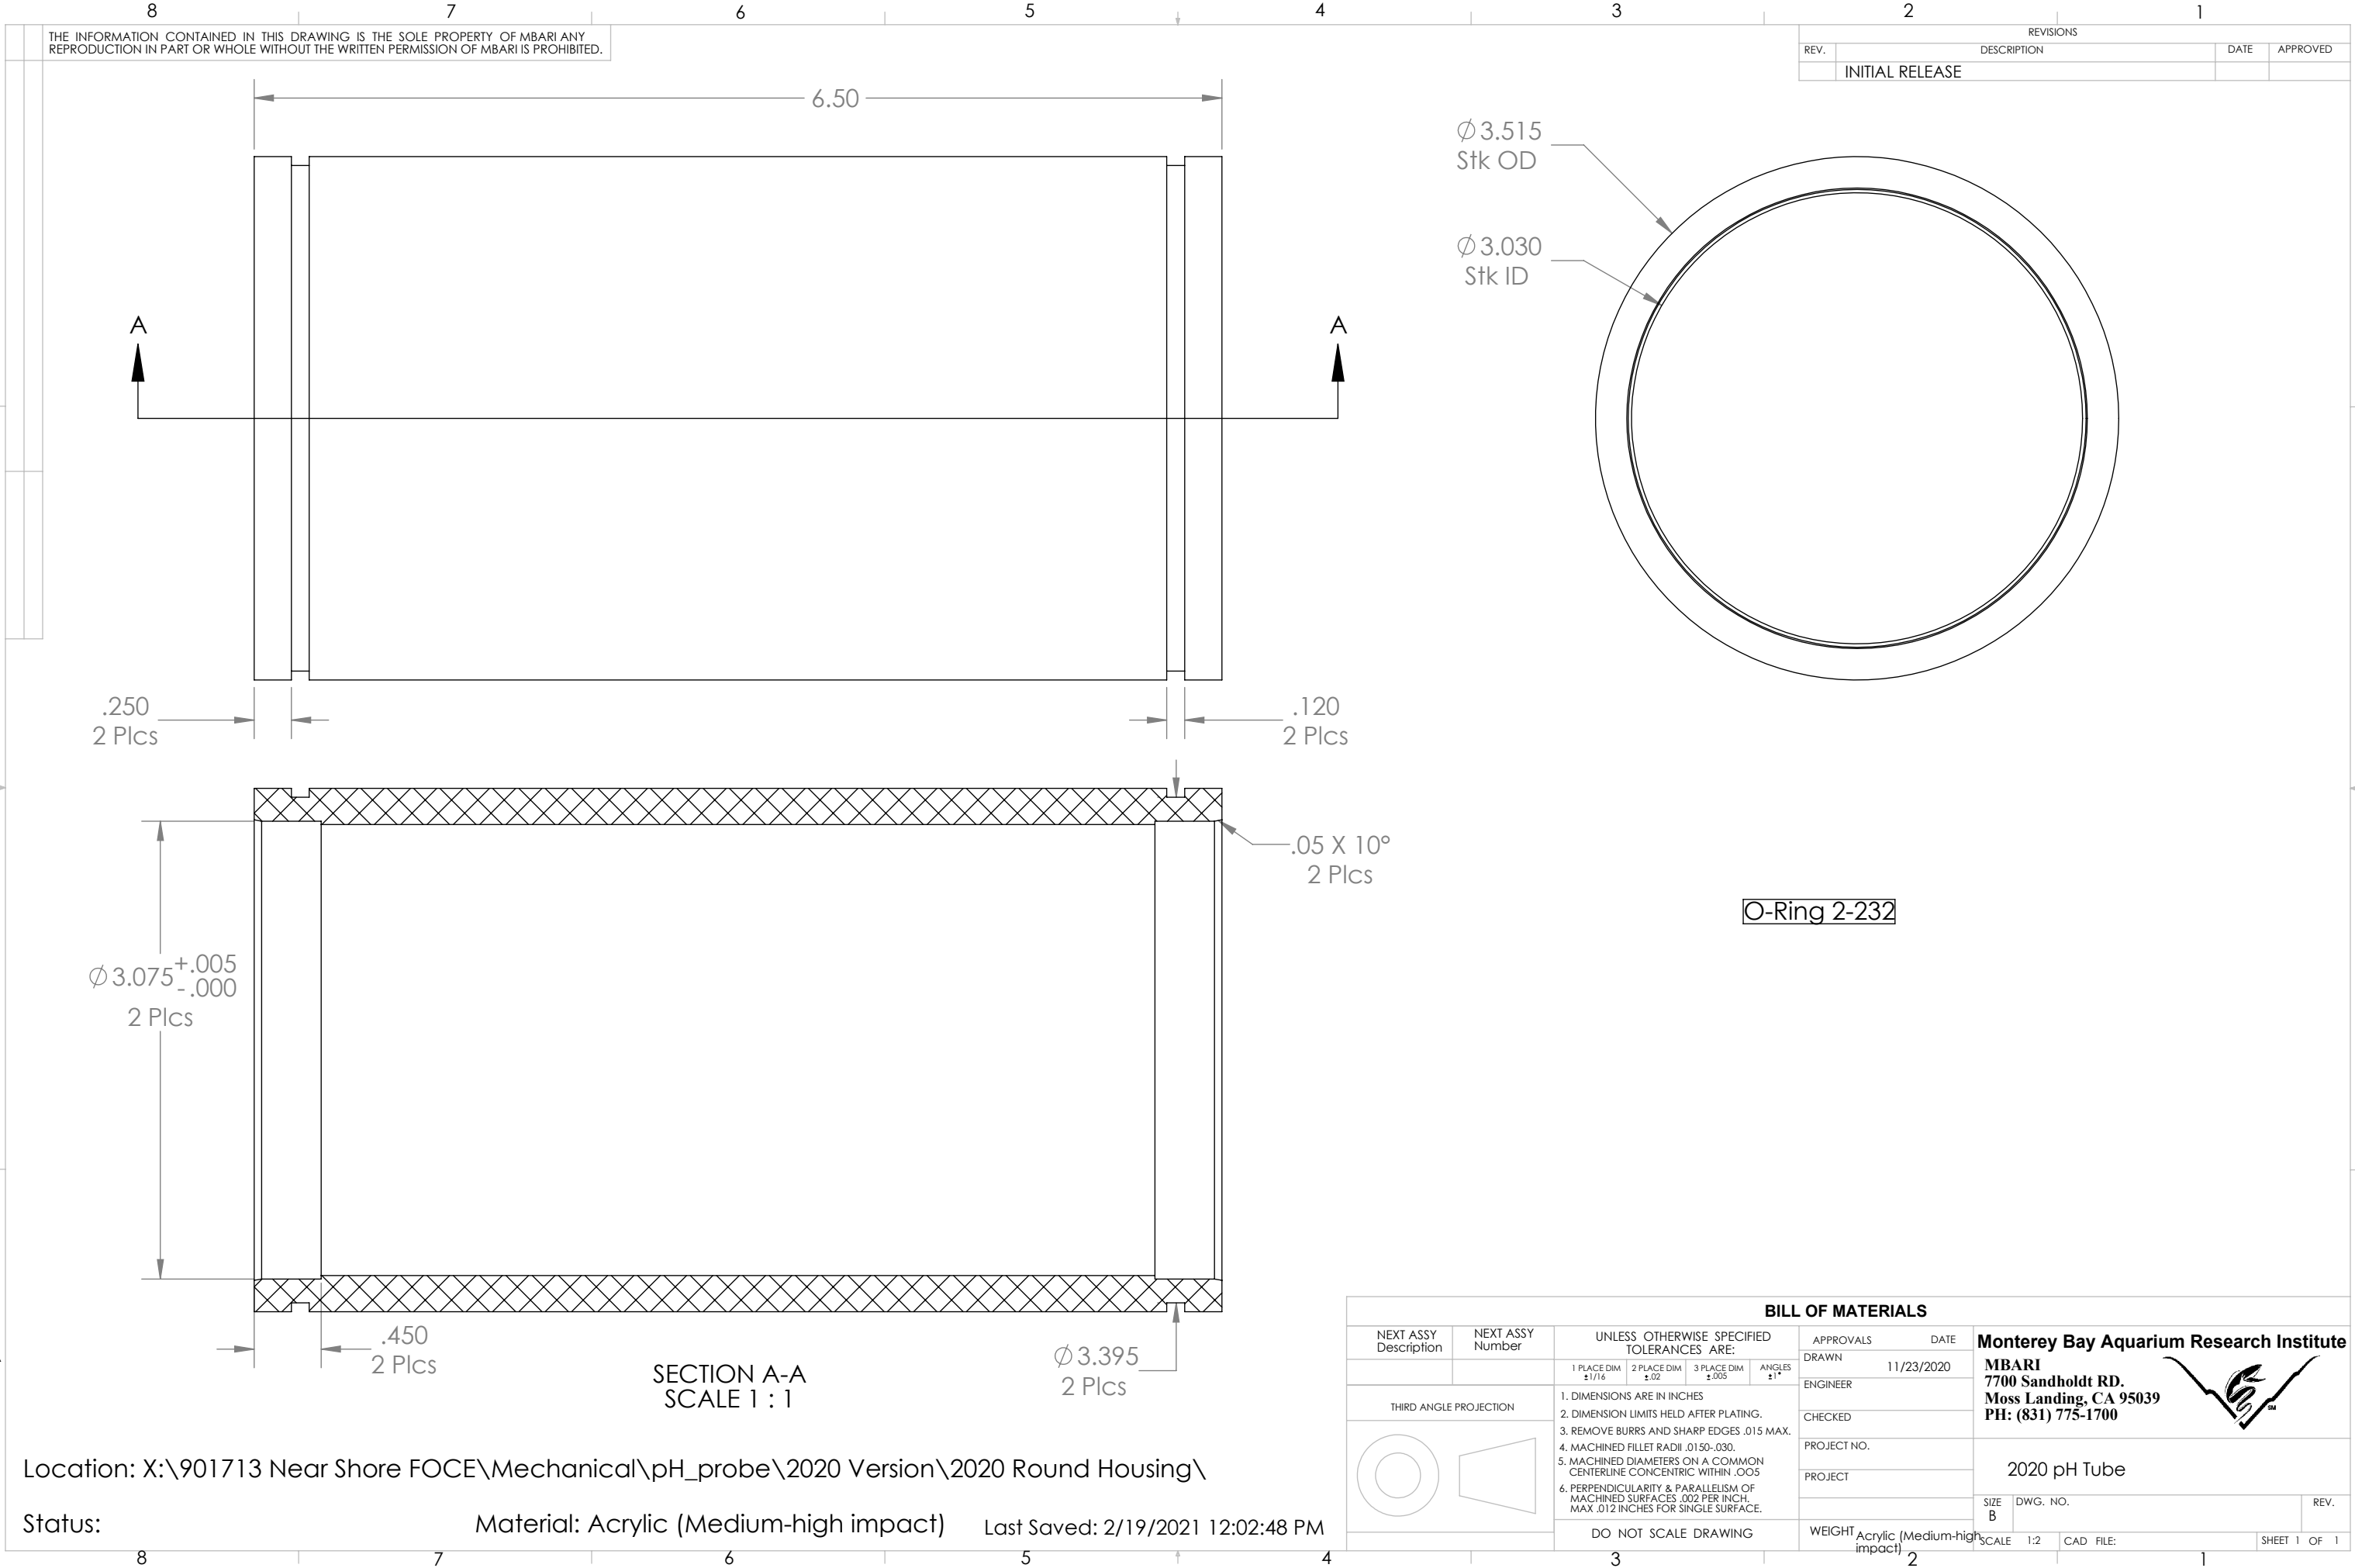

THE INFORMATION CONTAINED IN THIS DRAWING IS THE SOLE PROPERTY OF MBARI ANY REPRODUCTION IN PART OR WHOLE WITHOUT THE WRITTEN PERMISSION OF MBARI IS PROHIBITED.

REVISIONS			
REV.	DESCRIPTION	DATE	APPROVED
	INITIAL RELEASE		

O-Ring 2-232

BILL OF MATERIALS			
NEXT ASSY Description	NEXT ASSY Number	UNLESS OTHERWISE SPECIFIED TOLERANCES ARE:	APPROVALS DATE
		1 PLACE DIM ±1/16	DRAWN 11/23/2020
		2 PLACE DIM ±.02	ENGINEER
		3 PLACE DIM ±.005	CHECKED
		ANGLES ±1°	PROJECT NO.
			PROJECT
			WEIGHT
			Acrylic (Medium-high impact)
			SCALE 1:2
			CAD FILE:
			SHEET 1 OF 1

Location: X:\901713 Near Shore FOCE\Mechanical\pH_probe\2020 Version\2020 Round Housing\

Status: Material: Acrylic (Medium-high impact) Last Saved: 2/19/2021 12:02:48 PM