


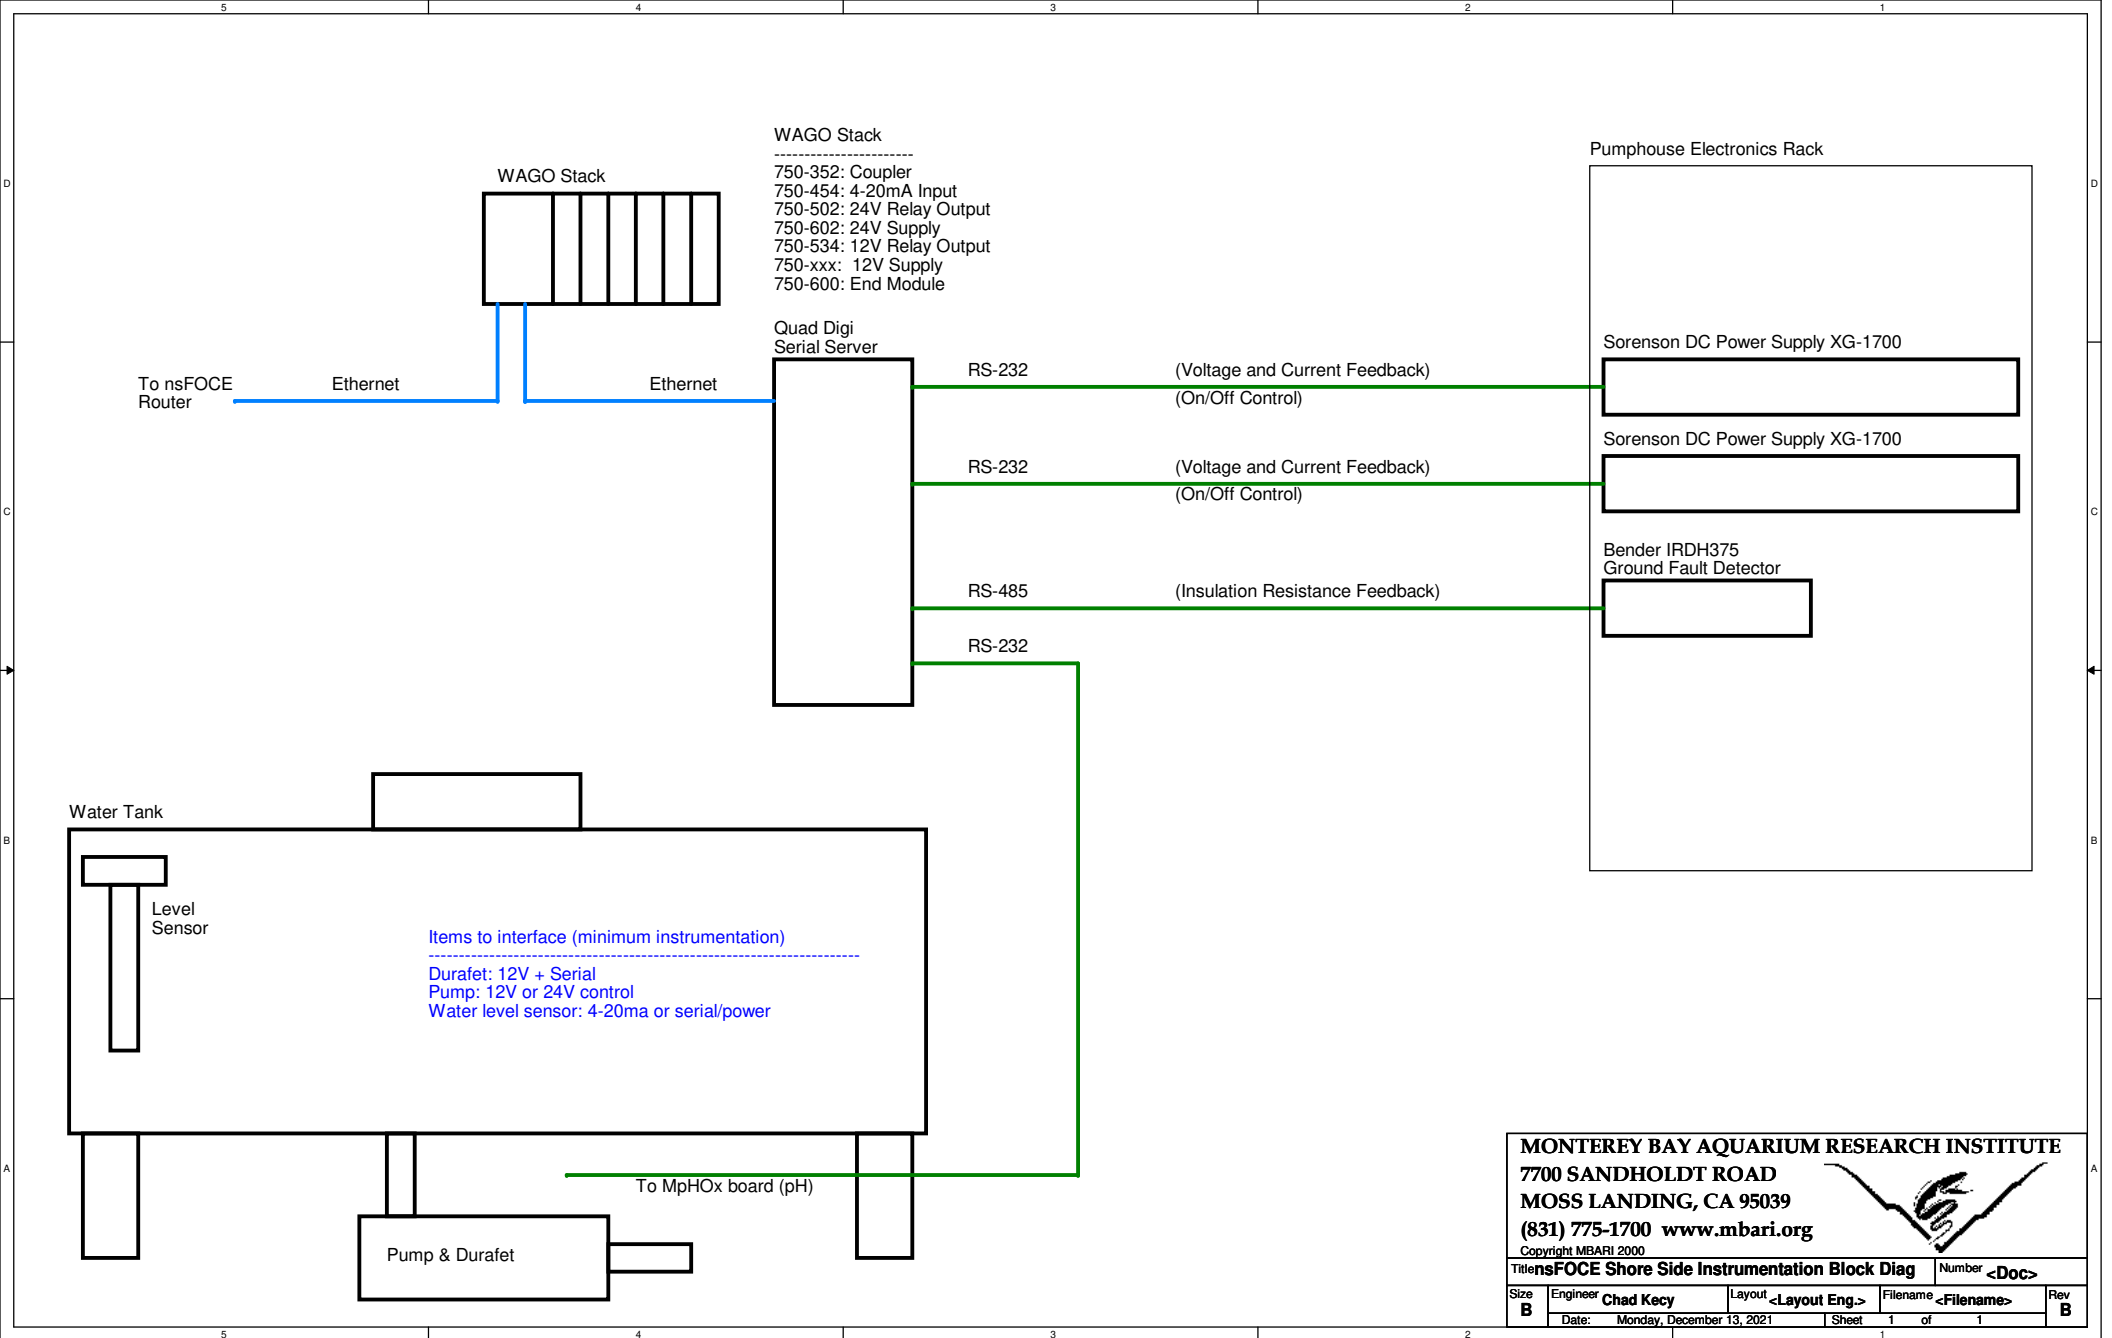

MONTEREY BAY AQUARIUM RESEARCH INSTITUTE
7700 SANDHOLDT ROAD
MOSS LANDING, CA 95039
(831) 775-1700 www.mbari.org
Copyright MBARI 2000



nsFOCE Shore Side Instrumentation Block Diag Number <Doc>

Size B	Engineer Chad Key	Layout <Layout Eng.>	Filename <Filename>	Rev B
Date: Monday, December 13, 2021		Sheet 1 of 1		