


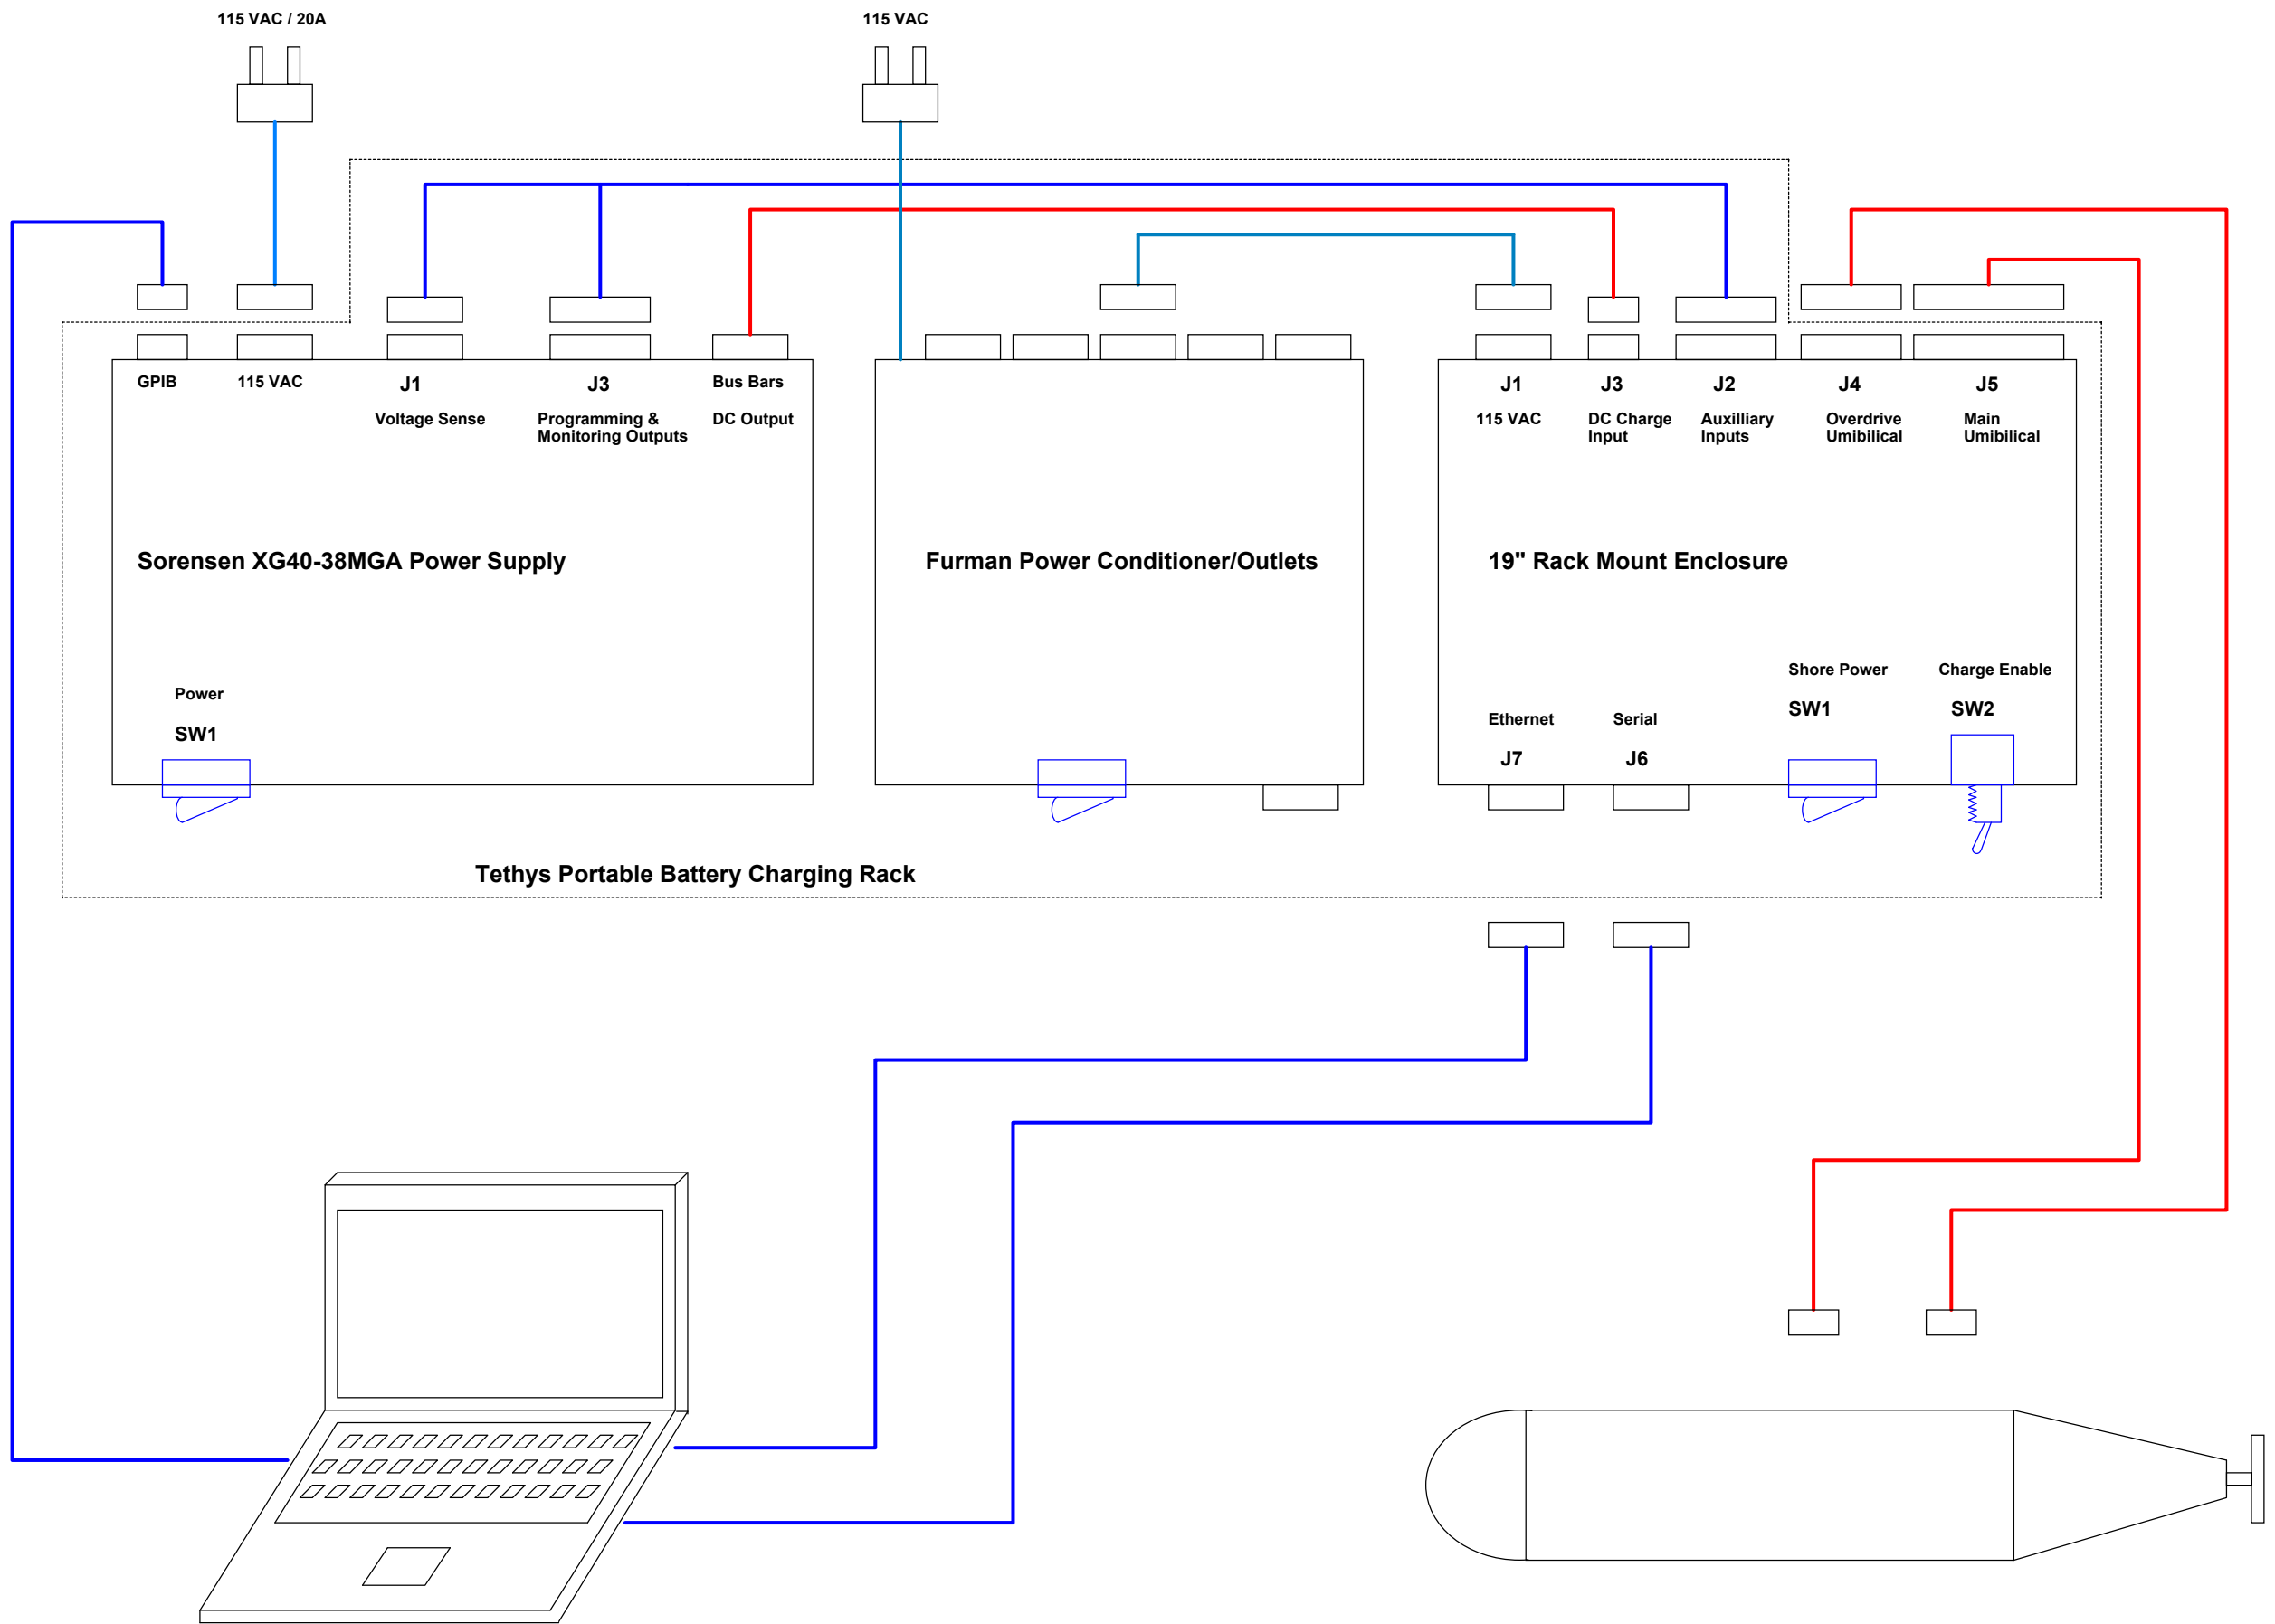

MONTEREY BAY AQUARIUM RESEARCH INSTITUTE
7700 SANDHOLDT ROAD
MOSS LANDING, CA 95039
(831) 775-1700 www.mbari.org
Copyright MBARI 2000



Title		Tethys Battery Charging System Block Diagram		Number	<Doc>
Size	C	Engineer	Chad Kacy	Layout	<Layout Eng.>
		Date	Monday, May 22, 2017	Filename	100221381-01
				Sheet	1 of 1
				Rev	A