


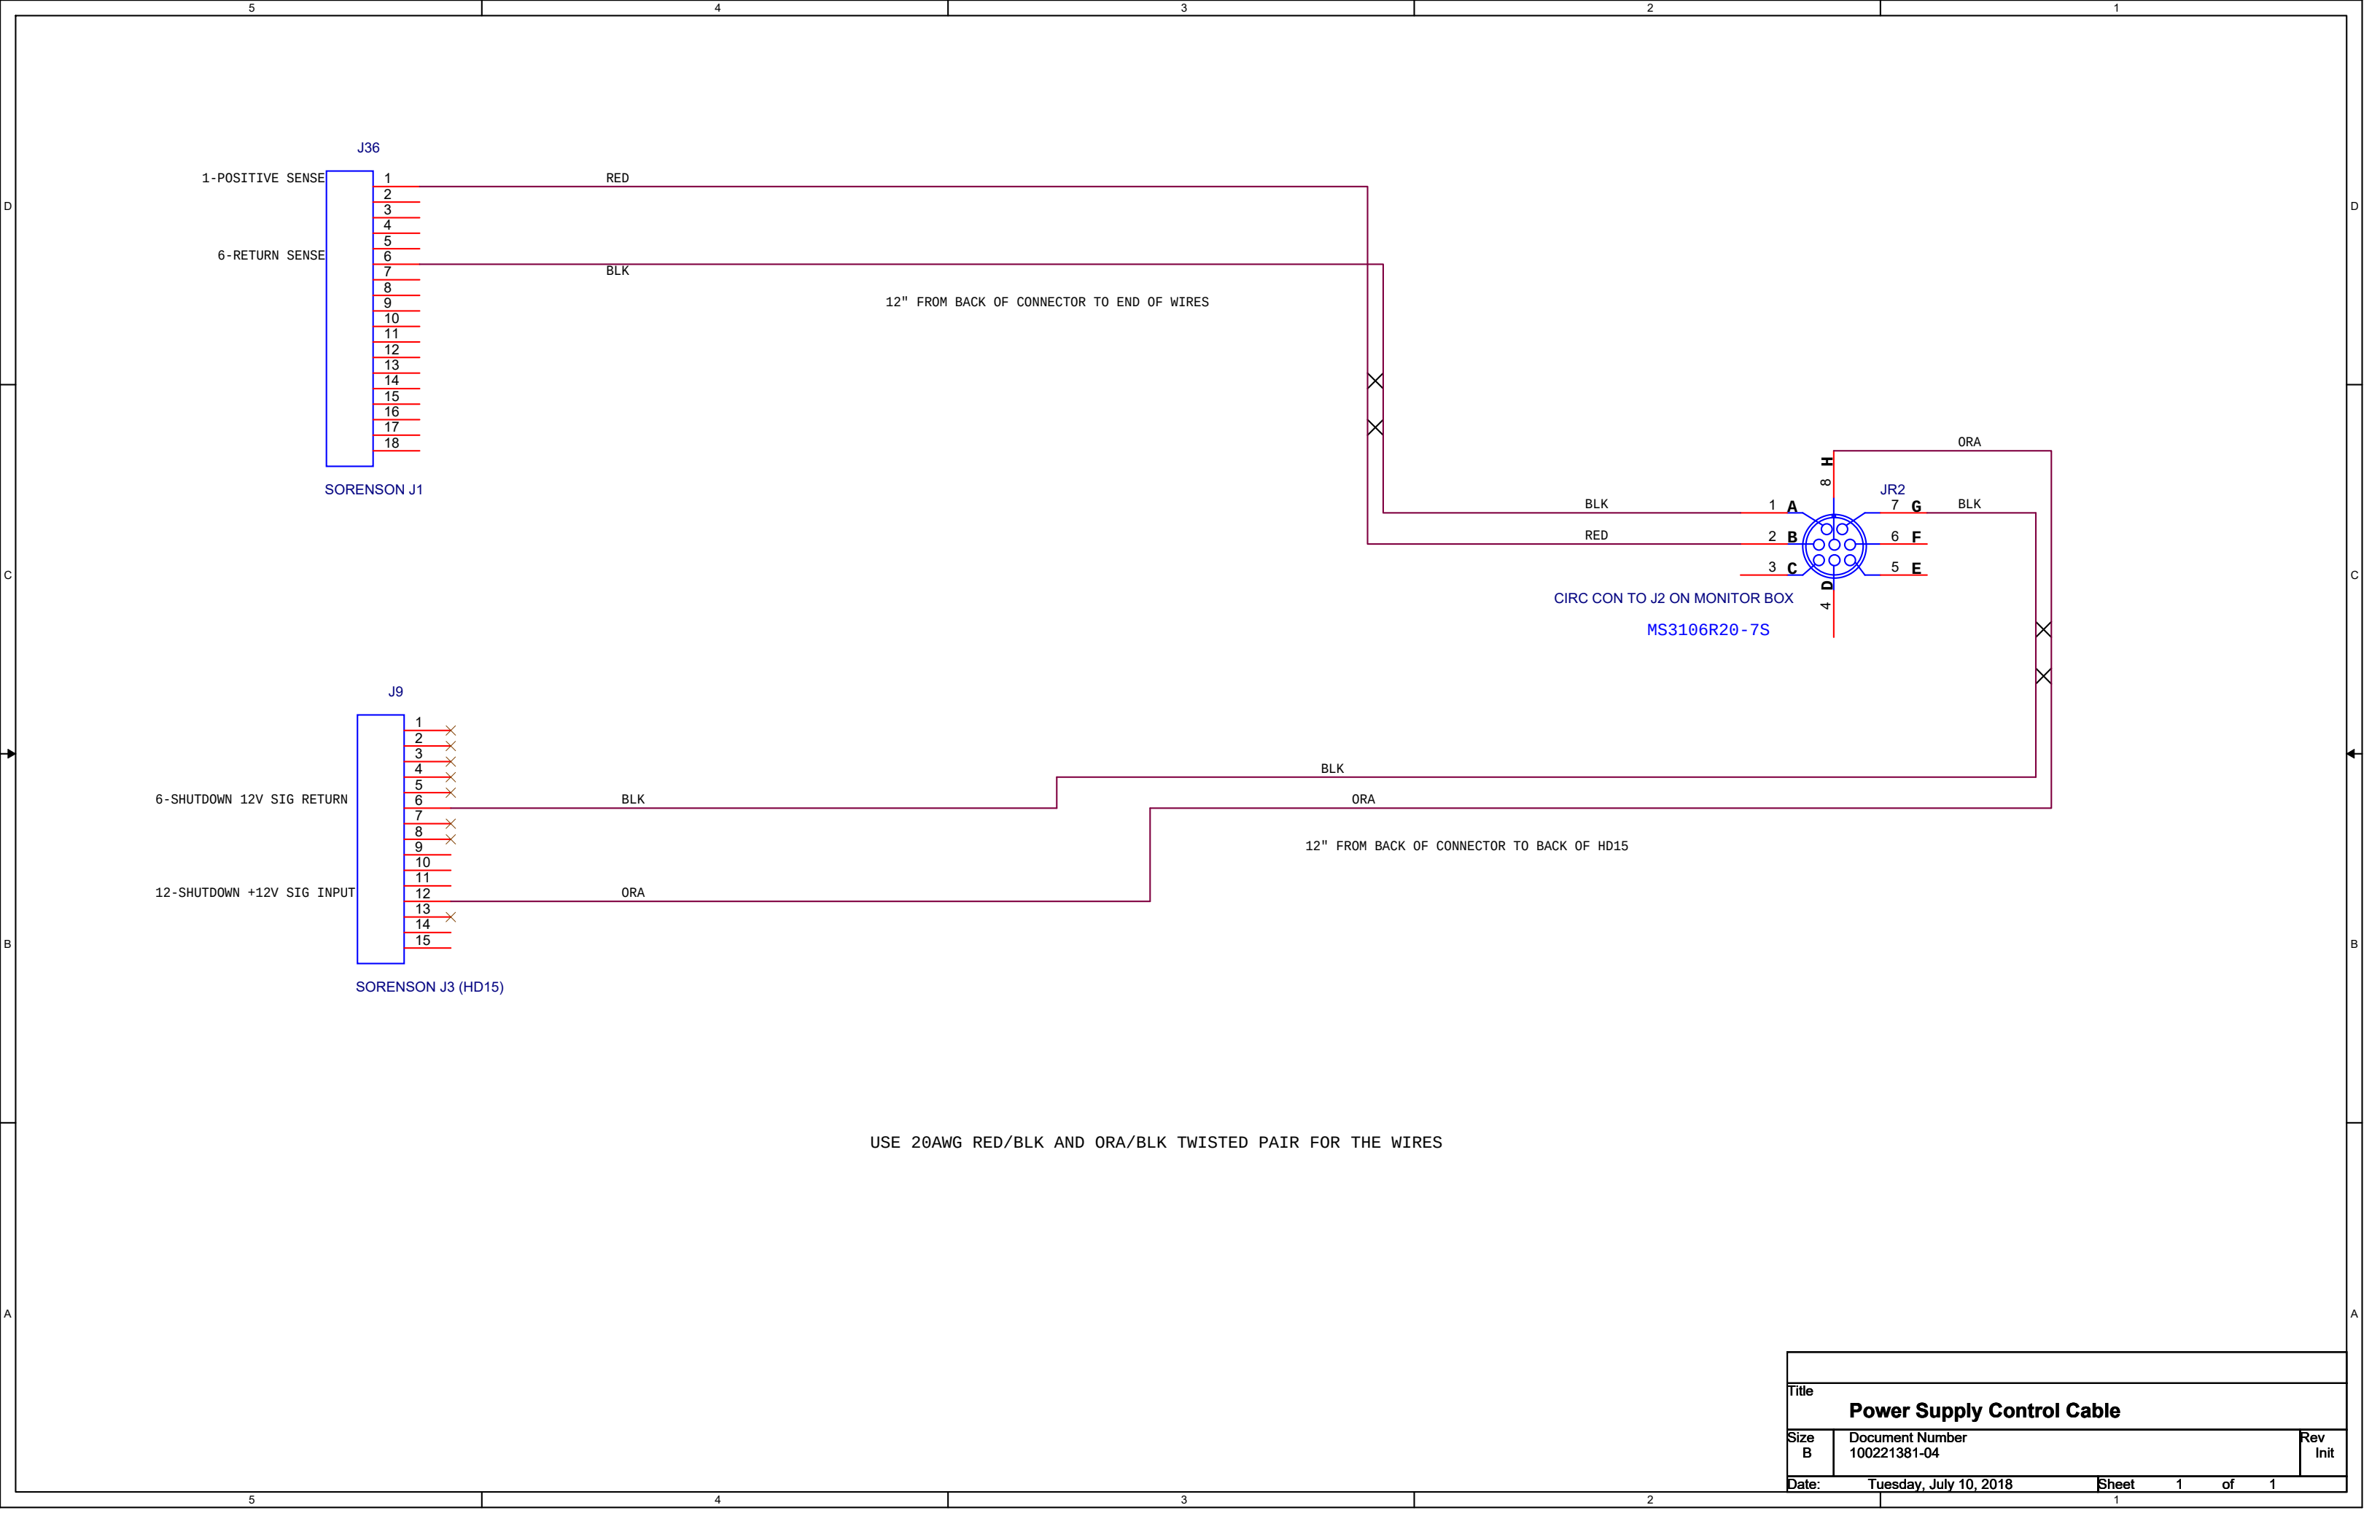

Title		
Power Supply Control Cable		
Size B	Document Number 100221381-04	Rev Init
Date:	Tuesday, July 10, 2018	Sheet 1 of 1