


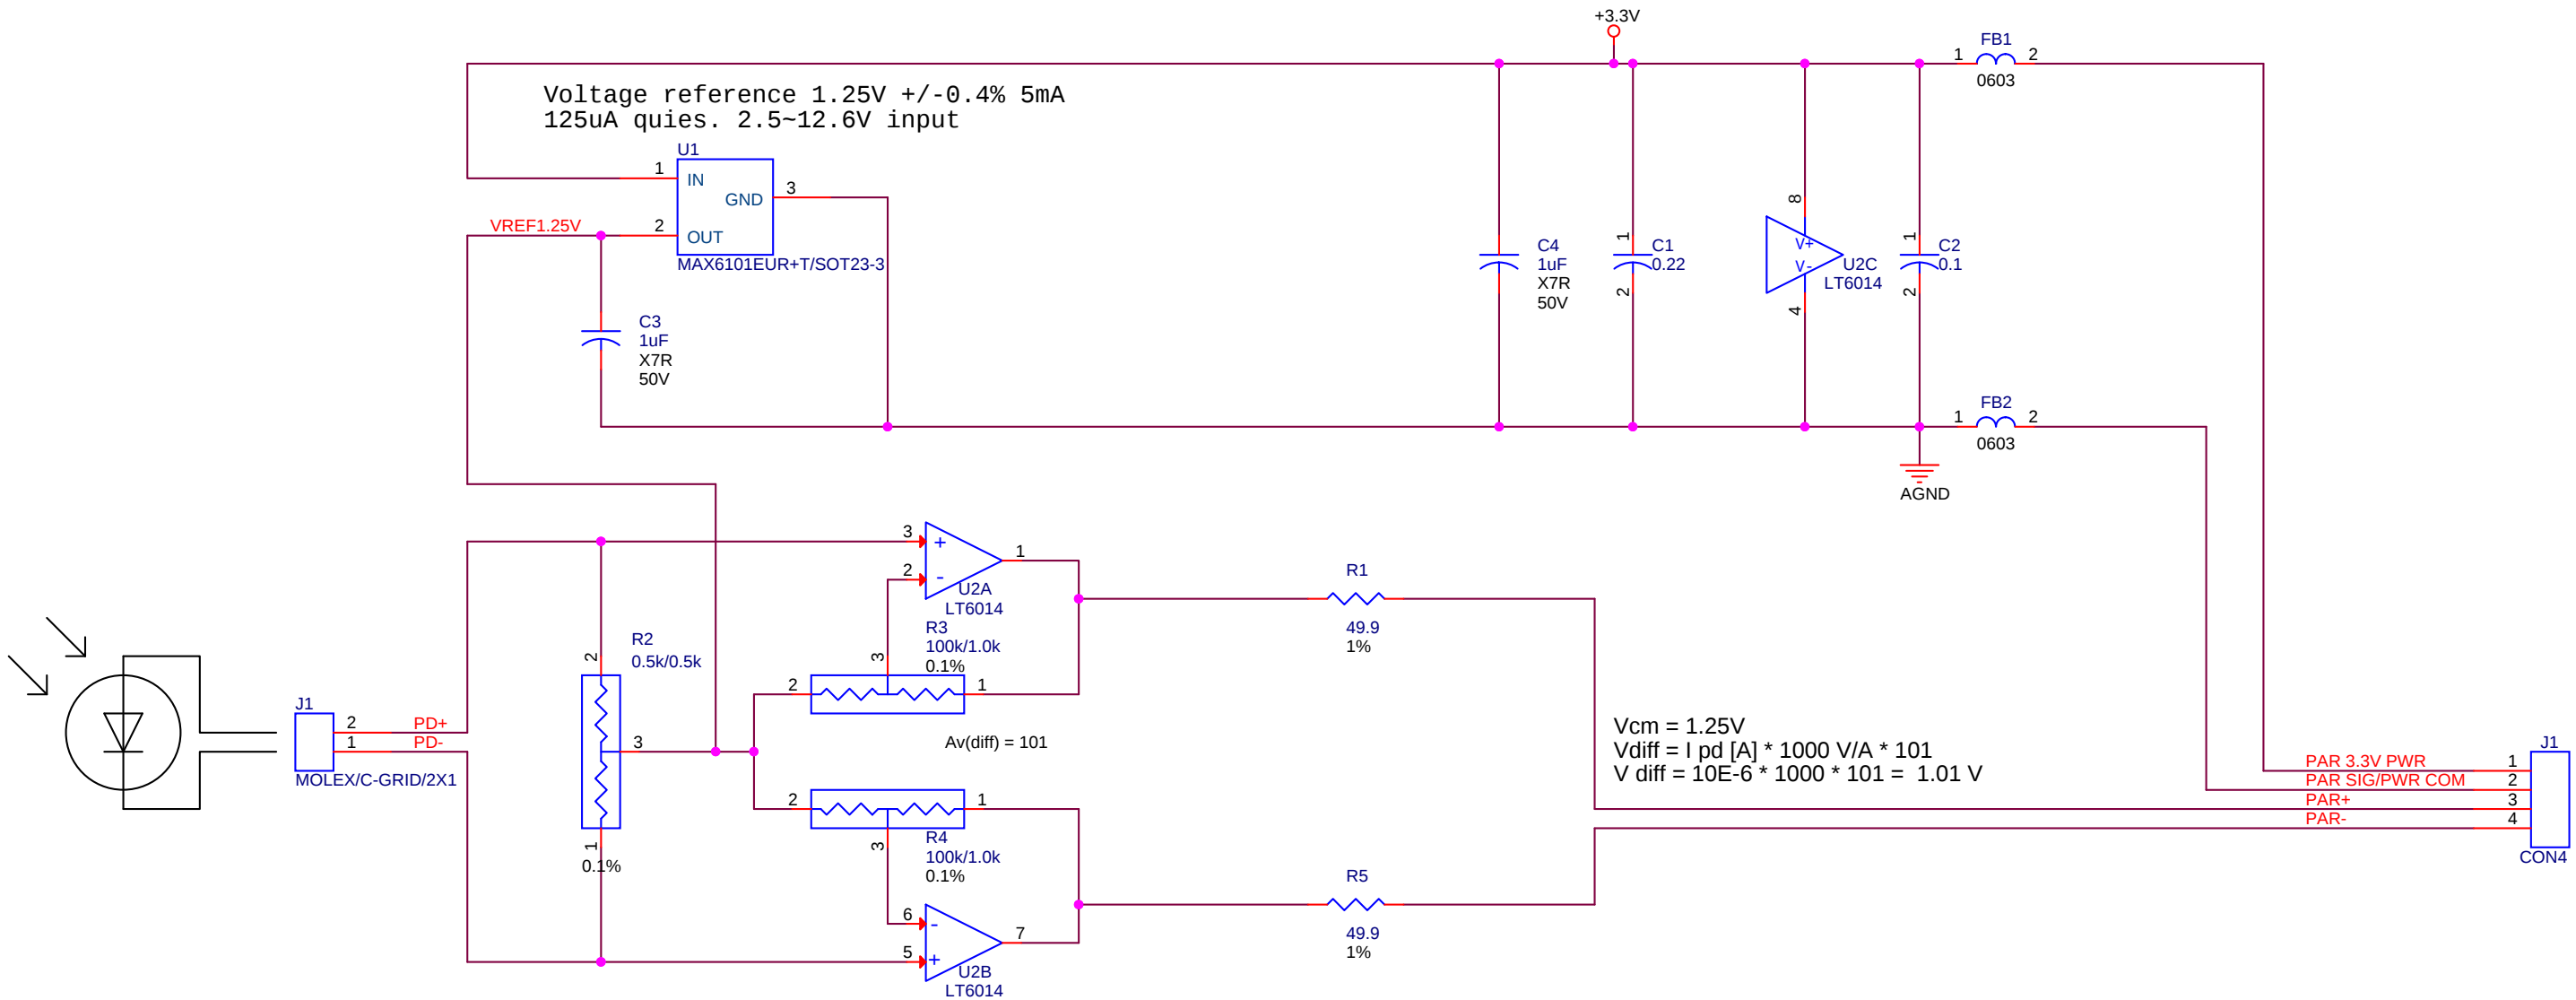

DRAFT

Rev0(xx/xx/xxxx): Initial Release

		Monterey Bay Aquarium Research Institute 7700 Sandholdt Rd, Moss landing CA 95076	
Engineer Klimov 831-775-1914		Page Title PAR Sensor Board	Project: 901717
Size B	Doc. or Part Number <Doc>	File Name (auto) 100221171-PSB1	Rev xx
Page Modify Date (auto): Thursday, August 09, 2018		Sheet: 1 of 1	
Design Modify Date (auto): Thursday, August 09, 2018			
Full path (auto):			

U:\ORCAD PROJECTS\LRAU\PAR-SENSOR2017\100221171-PSB1\100221171-PSB1.DSN