
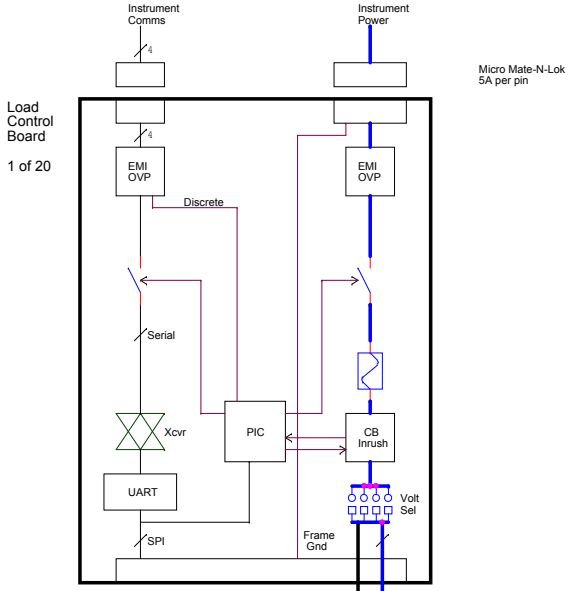
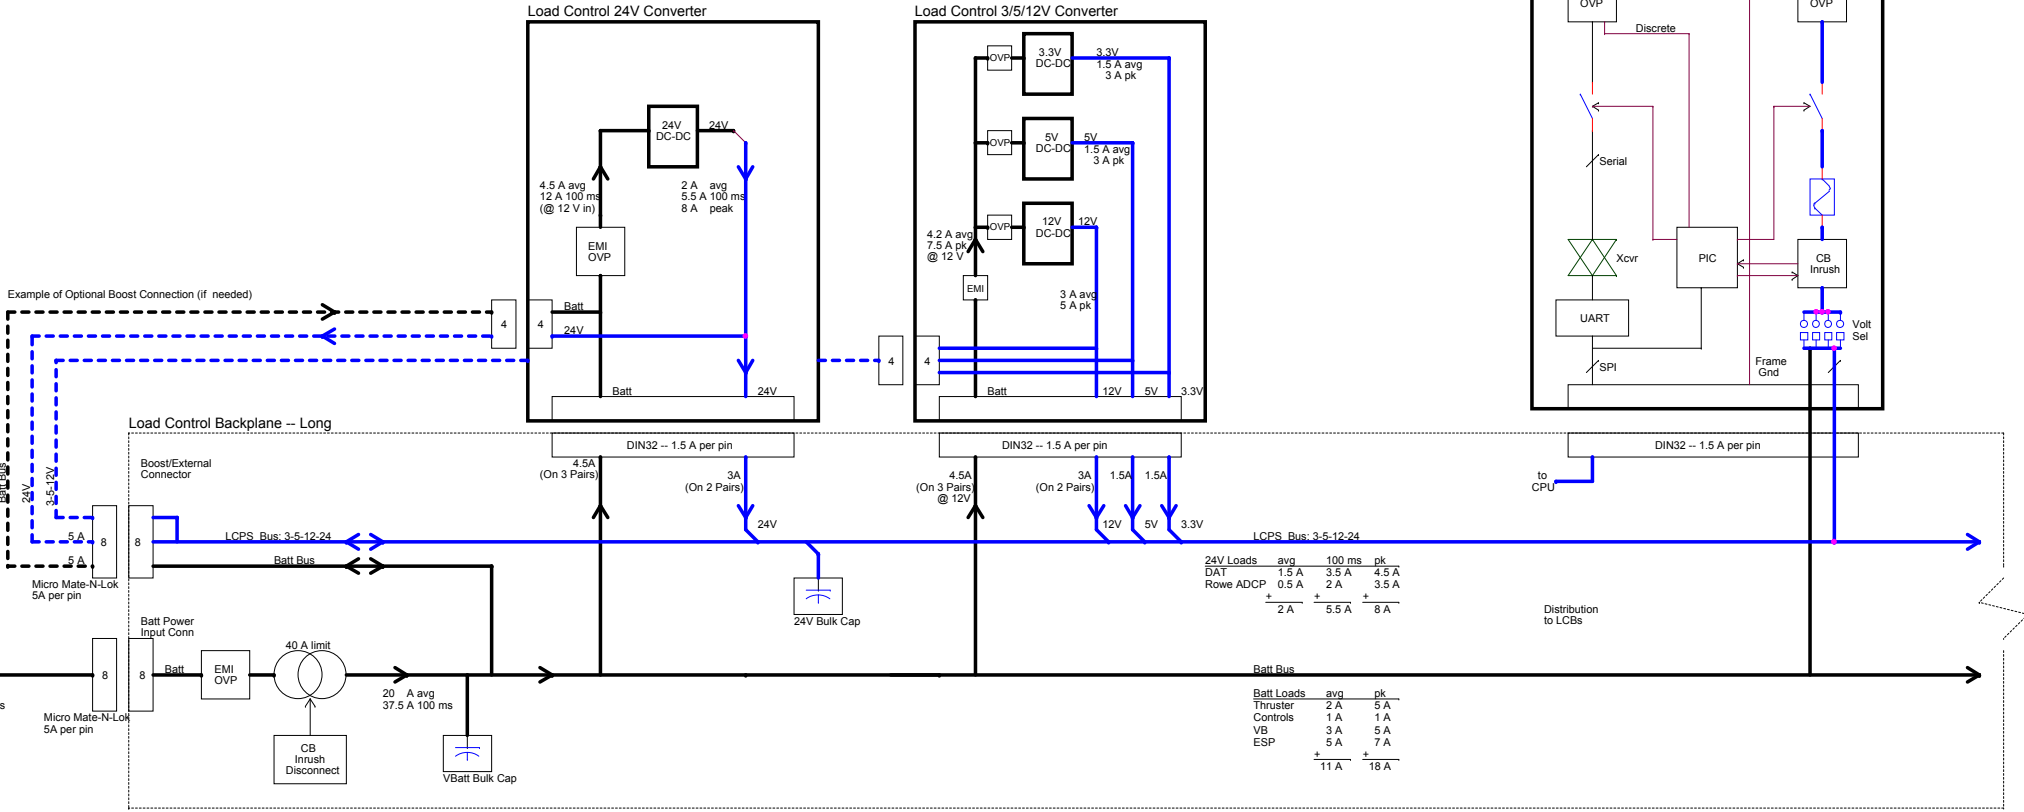


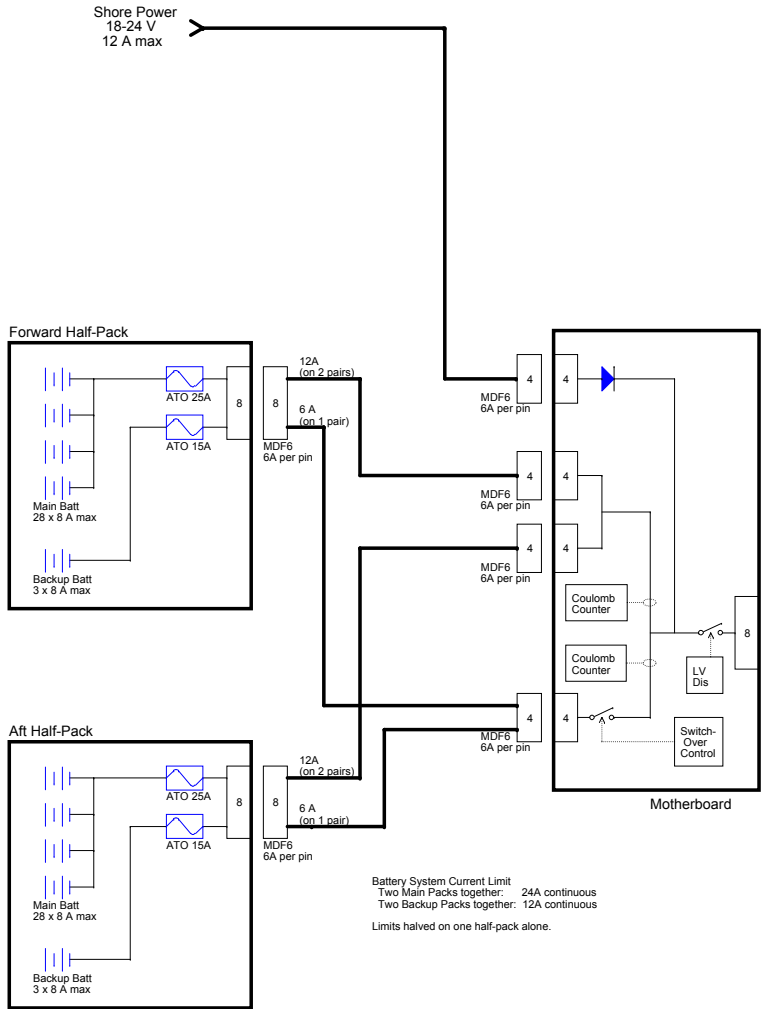

D	2017-5-17	ECM	Add Load Control Board, add detail to Motherboard functions
C	2016-4-11	ECM	Add Shore Pwr input to Mobo
B	2016-3-17	ECM	Add Boost connector and wiring to LV Converter

MBARI

Monterey Bay Aquarium Research Institute

7700 Sandholdt Road

Moss Landing, CA 95039

(831) 775-1700 www.mbari.org (c) MBARI 2015

Title	Power Flow, Load Control Long Backplane, LRAUV	Document Number	11021164	Rev	D
Size	Custom	Date	Thursday, May 18, 2017	Engineer	Mellinger
Design File	S:\BIO\BIO\PROJECTS\DRAWINGS\PROJECTS\88_000\LOAD\CONTROL\BATT\SYSTEM\BACPL\ANAL\ONCE\B11021164-LOAD-CONTROL-LONG-BACKPLANE.DSN				
Schematic Name	11021164BlockDiagrams	Page Name	04 Power Flow	Layout File	<Layout File>