




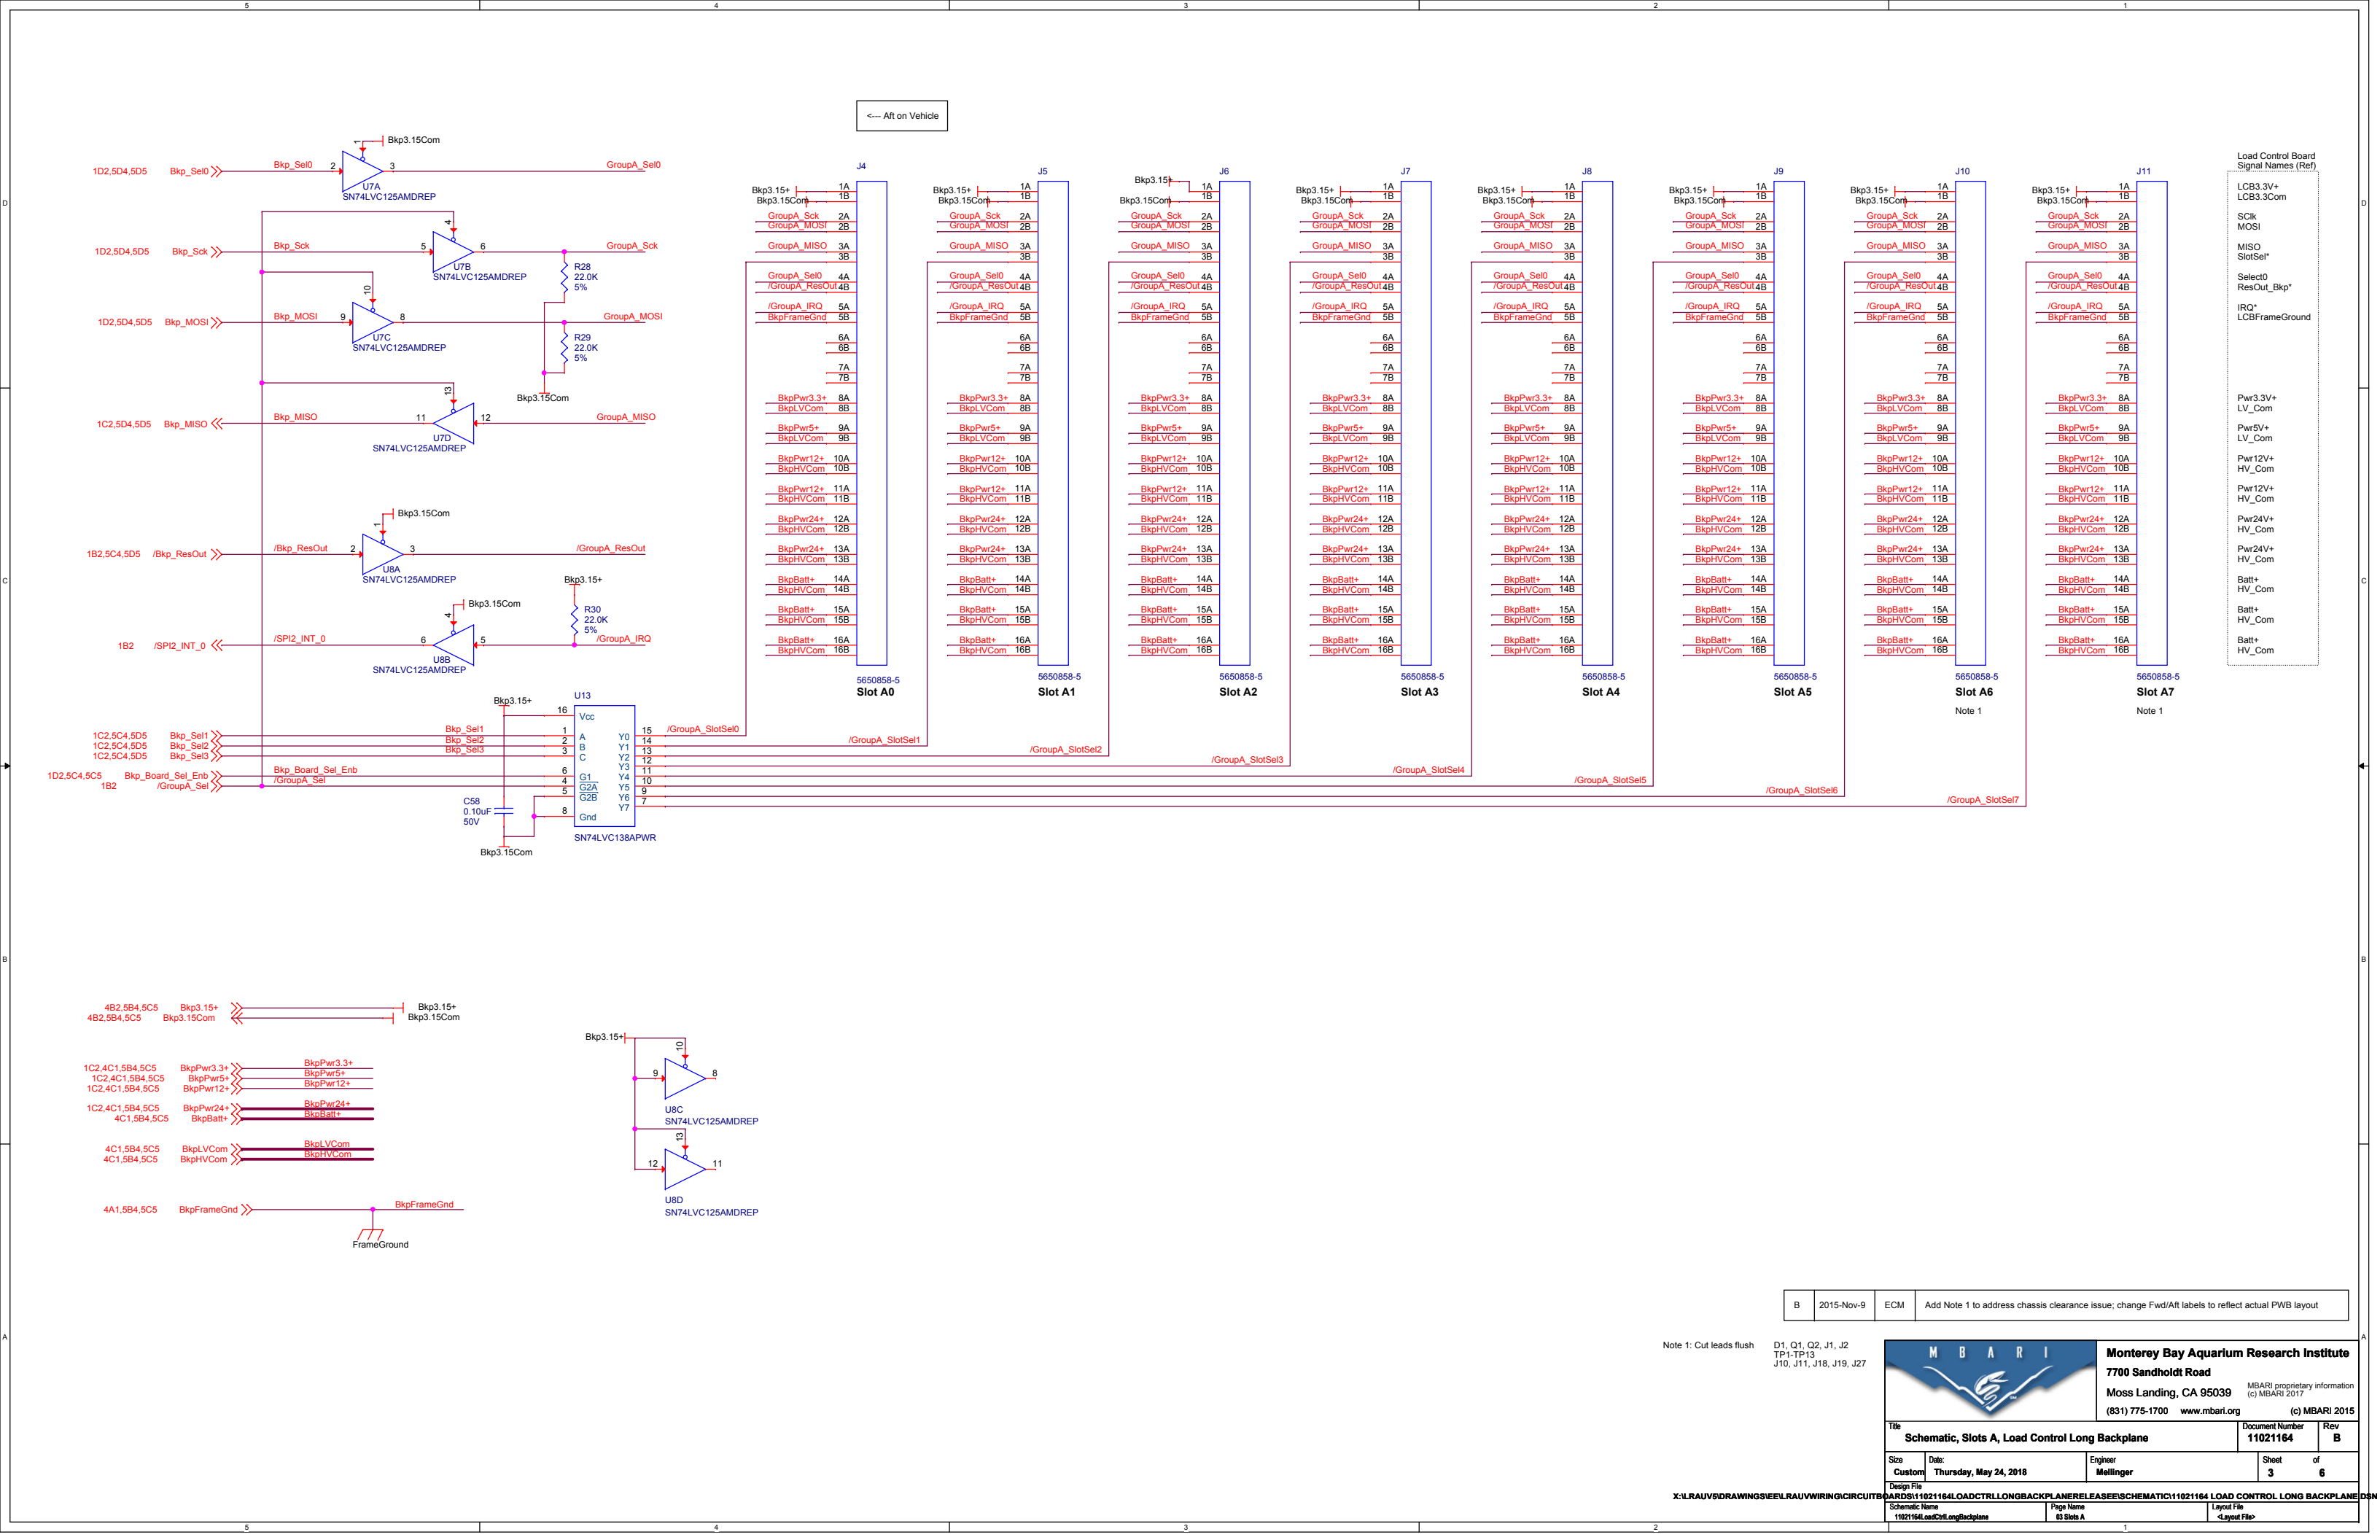

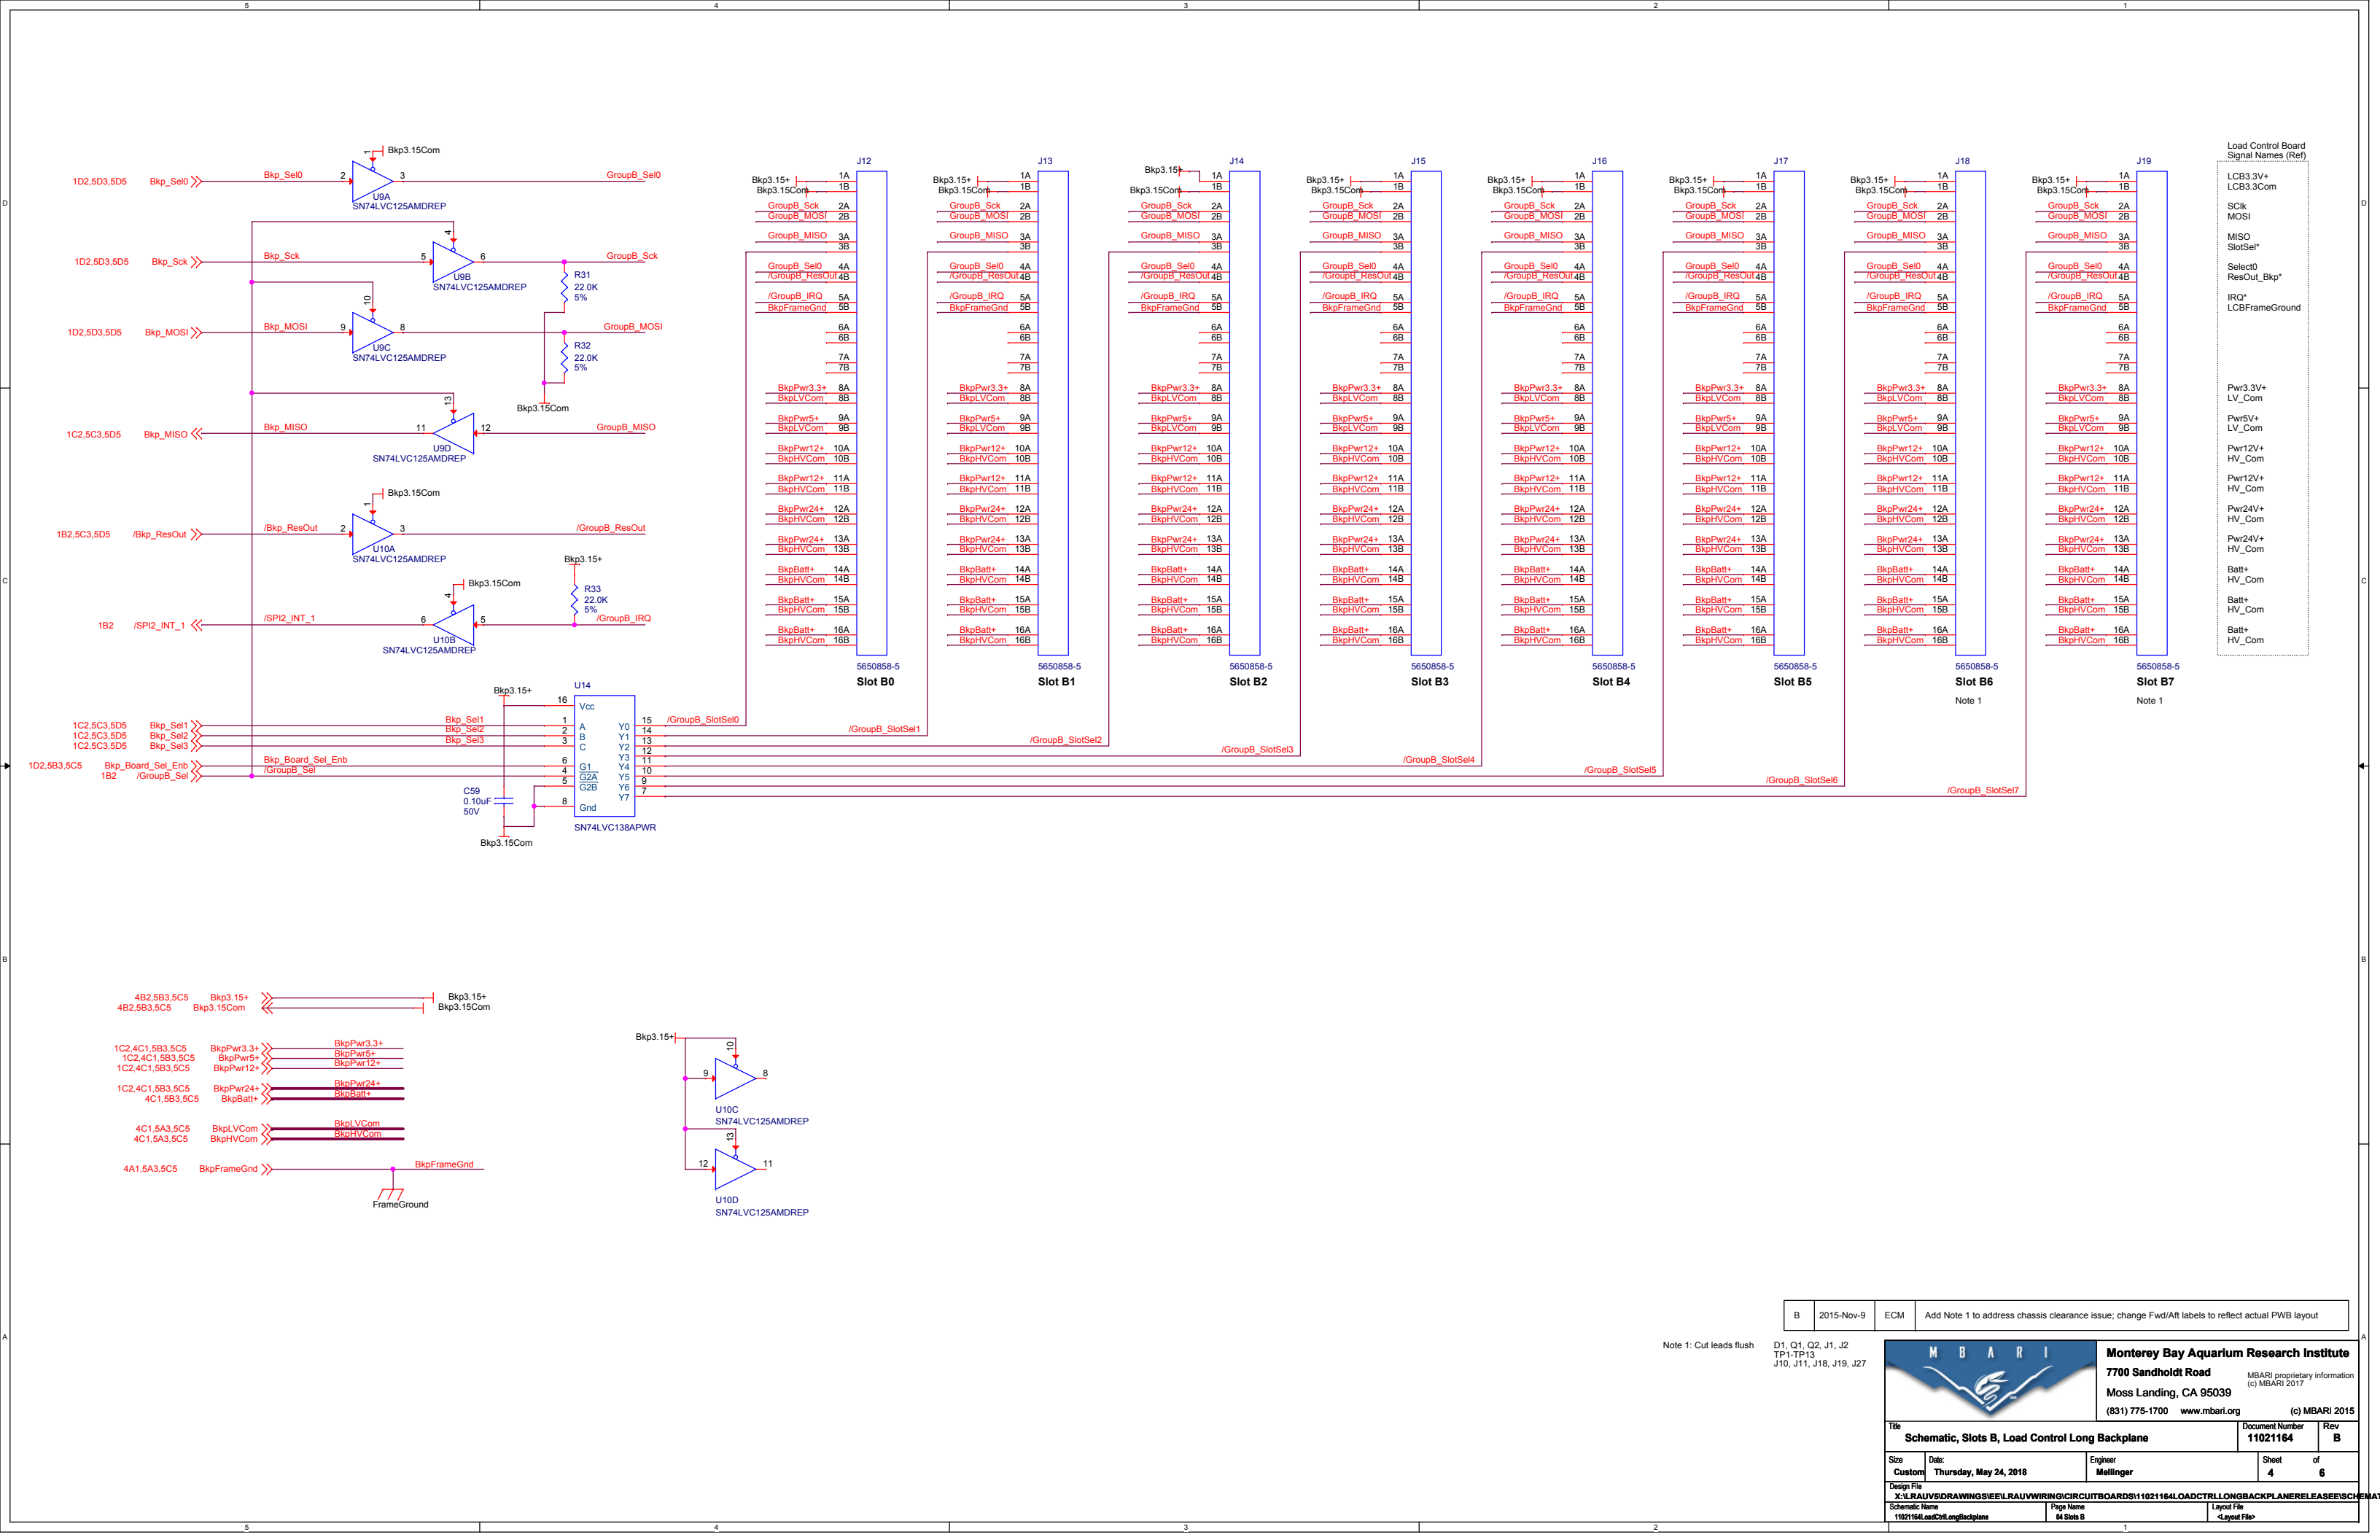

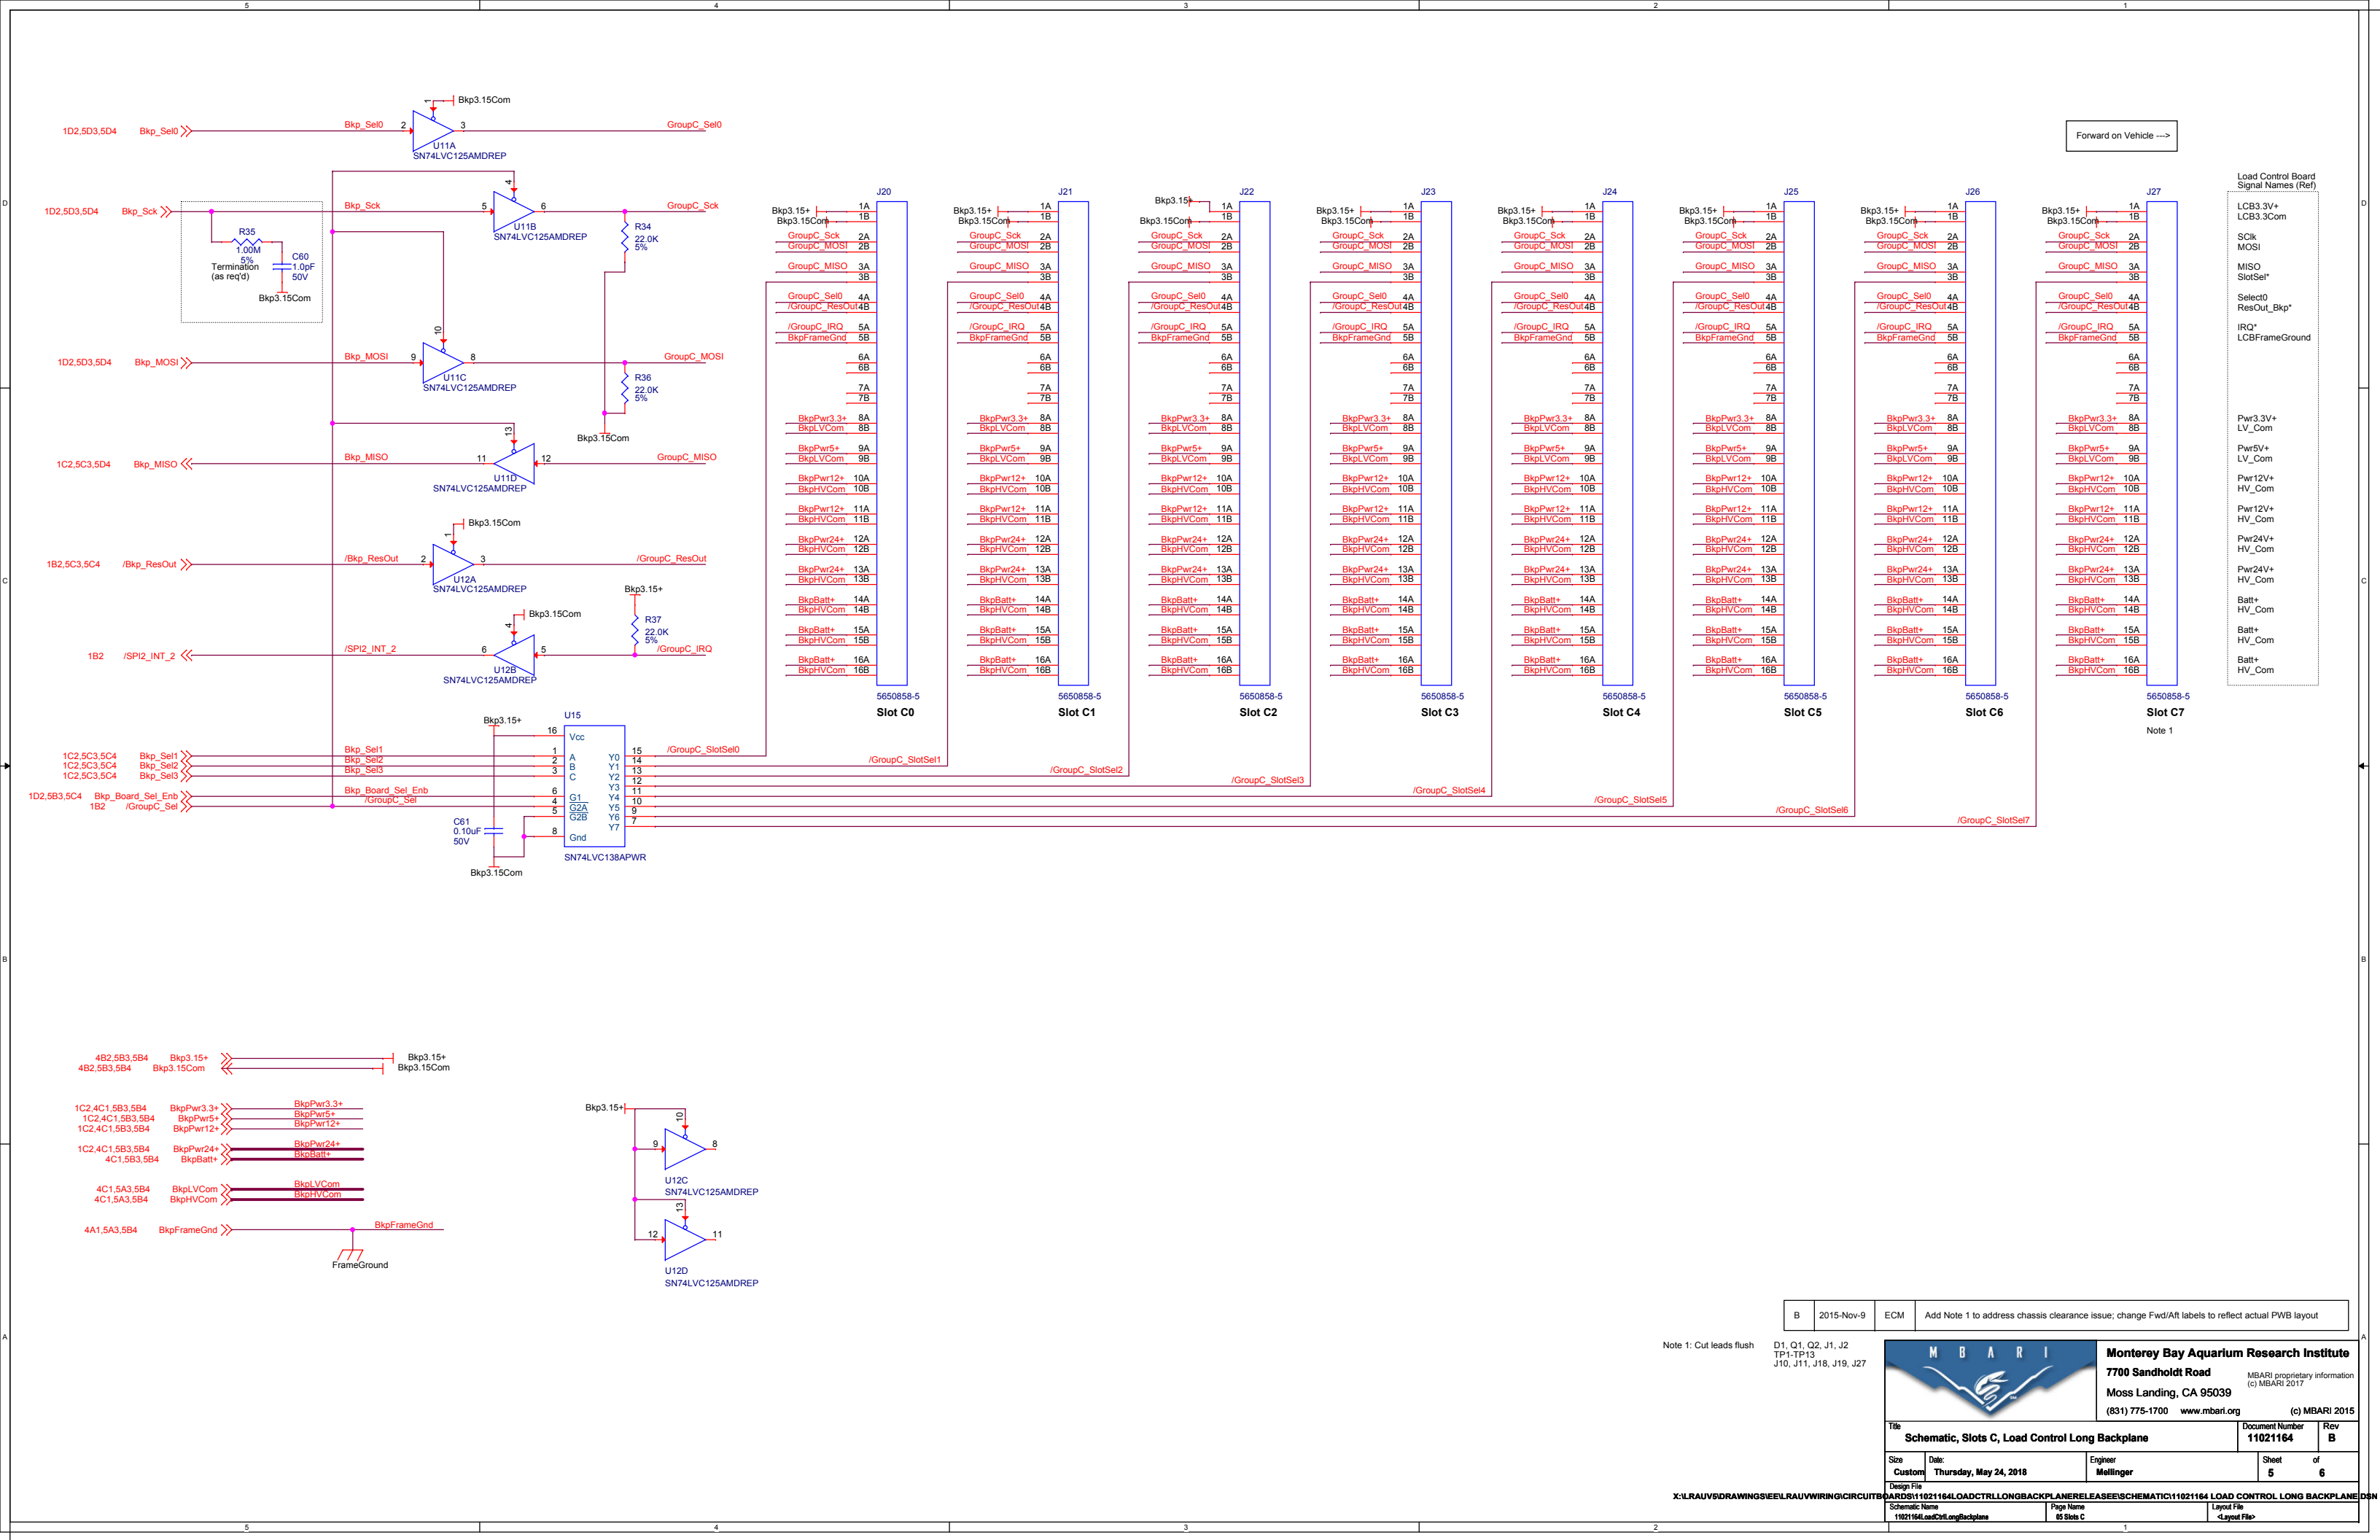

5		4		3		2		1	
D								D	

MBARI proprietary information
(c) MBARI 2017

1. MBARI MAKES NO REPRESENTATIONS OR WARRANTIES, EXPRESS OR IMPLIED. BY WAY OF EXAMPLE, BUT NOT LIMITATION, MBARI MAKES NO REPRESENTATIONS OR WARRANTIES OF MERCHANTABILITY OR FITNESS FOR ANY PARTICULAR PURPOSE OR THAT THE USE OF THE DRAWINGS OR DOCUMENTATION WILL NOT INFRINGE ANY PATENTS, COPYRIGHTS, TRADEMARKS OR OTHER RIGHTS. MBARI SHALL NOT BE HELD LIABLE FOR ANY LIABILITY NOR FOR ANY DIRECT, INDIRECT OR CONSEQUENTIAL DAMAGES WITH RESPECT TO ANY CLAIM BY RECIPIENT OR ANY THIRD PARTY ON

ACCOUNT OF OR ARISING FROM THIS AGREEMENT OR USE OF THE DRAWINGS.

2. RECIPIENT agrees to use the documentation solely for internal, non-commercial purposes and shall not distribute or transfer them to another location or to any other person without prior written permission from MBARI.

3. Title and copyright to the documentation and to any associated documentation shall at all times remain with MBARI, and RECIPIENT agrees to preserve same. RECIPIENT agrees not to make any copies except for its internal use without prior written consent of MBARI. RECIPIENT agrees to place the appropriate MBARI copyright notice on any such copies.



Monterey Bay Aquarium Research Institute

7700 Sandholdt Road

Moss Landing, CA 95039

(831) 775-1700 www.mbari.org (c) MBARI 2015

Title				Document Number		Rev	
Release Notes, Load Control Long Backplane				11021164		D	
Size	Date:		Engineer			Sheet	of
A	Monday, October 02, 2017		Mellinger			6	6
Design File							
X:\LRAUV5\DRAWINGS\IEE\LRAUVWIRING\CIRCUITBOARDS\11021164LOADCTRLLONGBACKPLANERELEASEE\SCHEMATIC\11021164 LOAD CONTROL LONG BACKPLANE RELEASEE.DWG							
Schematic Name			Page Name			Layout File	
11021164LoadCtrlLongBackplane			06 Release Notes			<Layout File>	