


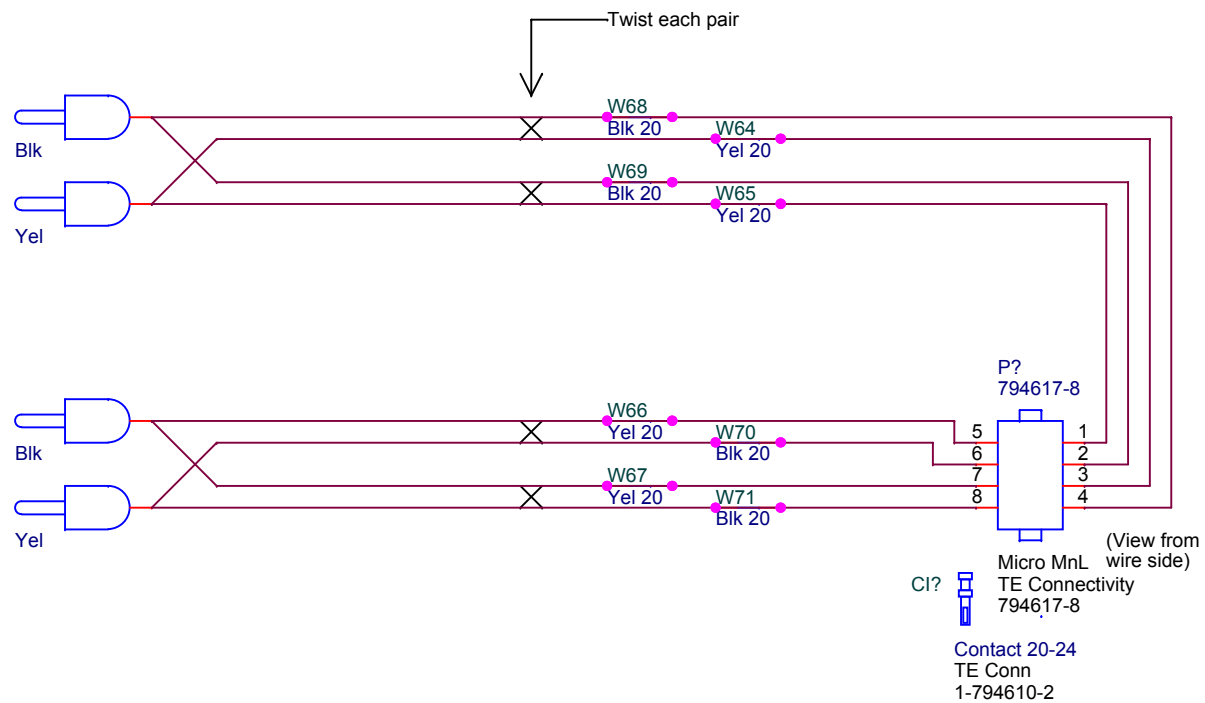


Length ~18"




Monterey Bay Aquarium Research Institute
7700 Sandholdt Road
 Moss Landing, CA 95039
 (831) 775-1700 www.mbari.org (c) MBARI 2015

Title Test Cable, LCB Power Input, Load Control Power Backplane			Document Number 11021164	Rev <Rev>
Size A	Date: Friday, September 11, 2015	Engineer Mellinger	Sheet 1	of 0
Design File X:\900739.LRAUV\PROJECT.DRAWINGS\PROJECT.EE.DWGS\LOADCONTROLSUBSYSTEM\BACKPLANELONG2013\SCHEMATIC\11021164 LOAD CONTROL LONG BACKPLANE				
Schematic Name 11021164LongBackplaneTestCables		Page Name 01 Power Input Test Cable	Layout File <Layout File>	

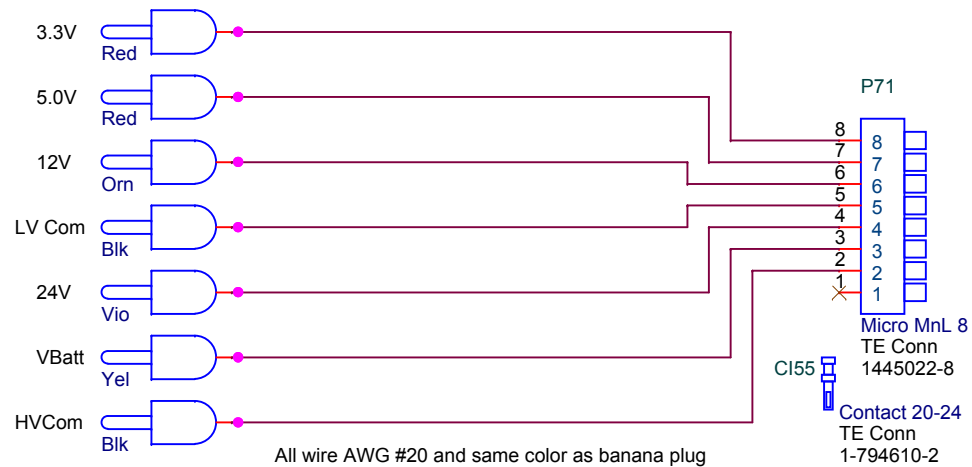

← Length ~36" →

11021164 Load Control Backplane (Ref)

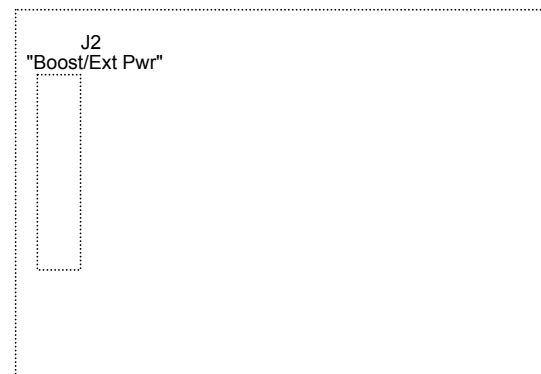

Monterey Bay Aquarium Research Institute

7700 Sandholdt Road

Moss Landing, CA 95039

(831) 775-1700 www.mbari.org

(c) MBARI 2015

Title Test Cable, Boost/Ext Power Input, Load Control Power Backplane		Document Number 11021164	Rev --
Size A	Date: Friday, September 11, 2015	Engineer Mellinger	Sheet 2 of 0
Design File X:\900739.LRAUV\PROJECT.DRAWINGS\PROJECT.EE.DWGS\LOADCONTROLSUBSYSTEM\BACKPLANELONG2013\SCHEMATIC\11021164 LOAD CONTROL LONG BACKPLANE			
Schematic Name 11021164LongBackplaneTestCables		Page Name 02 Boost/Ext Input Test Cable	Layout File <Layout File>