


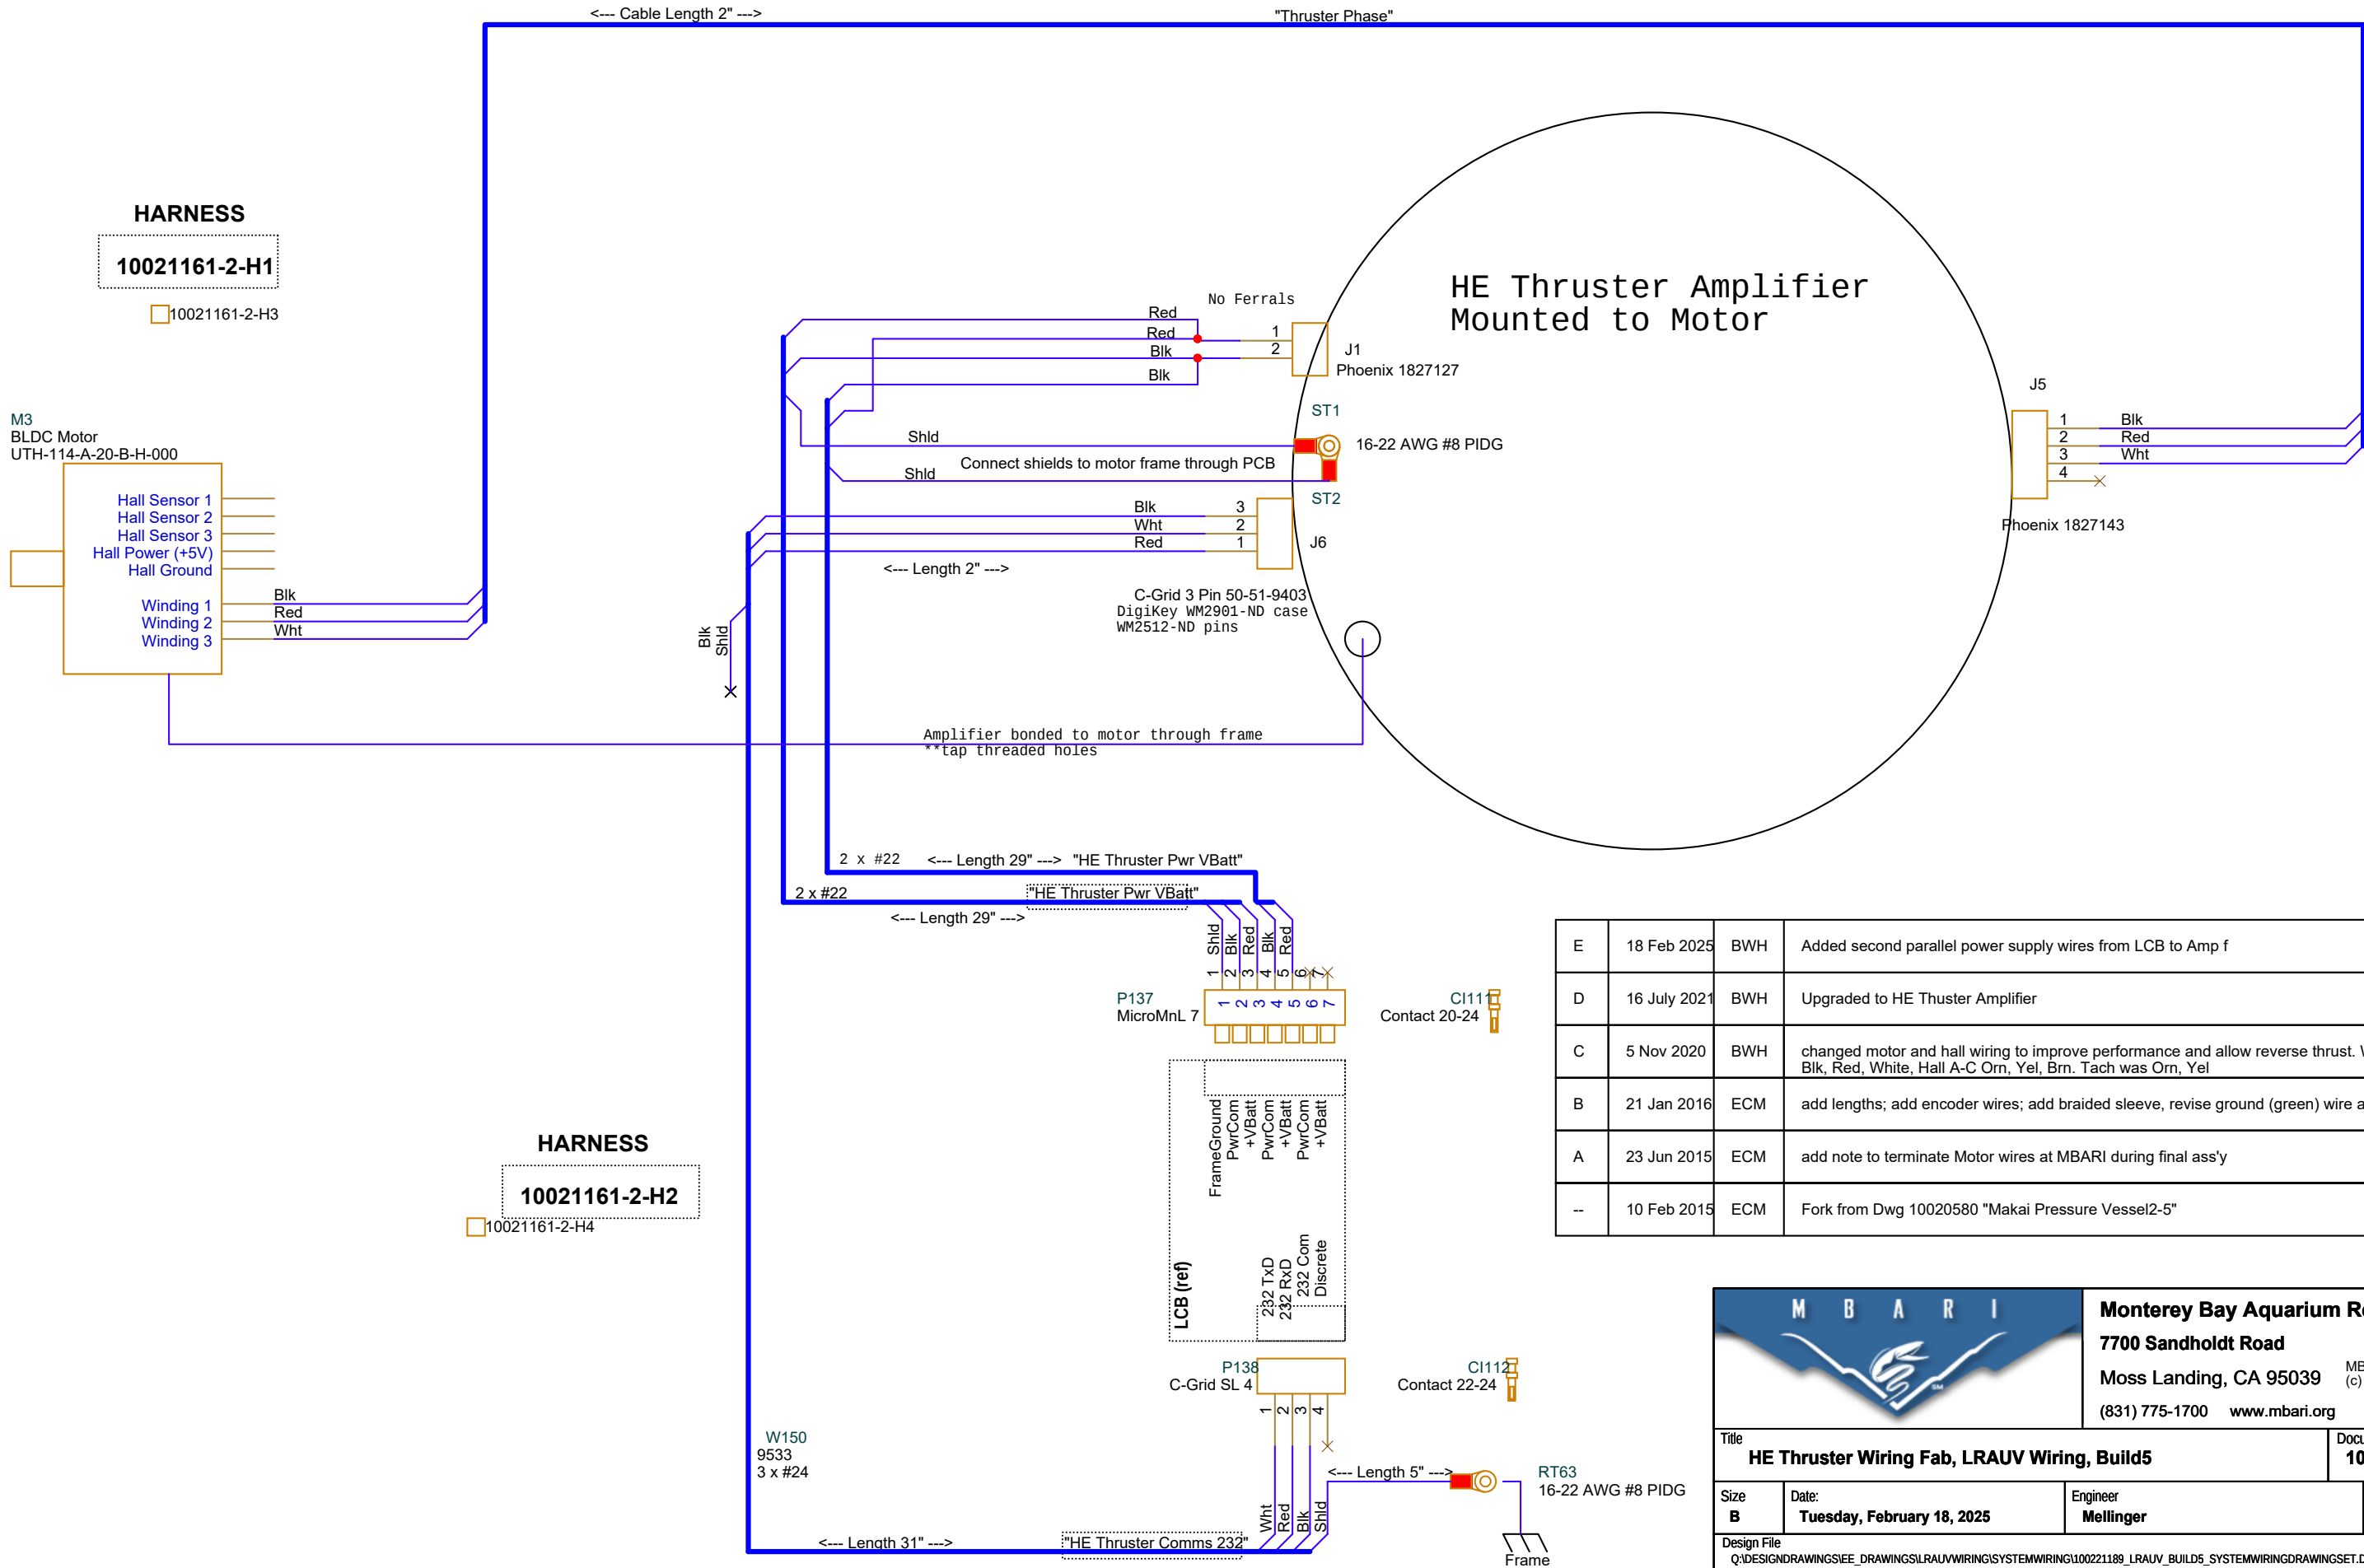

E	18 Feb 2025	BWH	Added second parallel power supply wires from LCB to Amp f
D	16 July 2021	BWH	Upgraded to HE Thruster Amplifier
C	5 Nov 2020	BWH	changed motor and hall wiring to improve performance and allow reverse thrust. Was: Phase A-C Blk, Red, White, Hall A-C Orn, Yel, Brn. Tach was Orn, Yel
B	21 Jan 2016	ECM	add lengths; add encoder wires; add braided sleeve, revise ground (green) wire arrangement
A	23 Jun 2015	ECM	add note to terminate Motor wires at MBARI during final ass'y
--	10 Feb 2015	ECM	Fork from Dwg 10020580 "Makai Pressure Vessel2-5"



Monterey Bay Aquarium Research Institute
7700 Sandholdt Road
Moss Landing, CA 95039
(831) 775-1700 www.mbari.org

MBARI proprietary information
(c) MBARI 2017
(c) MBARI 2015

Title HE Thruster Wiring Fab, LRAUV Wiring, Build5		Document Number 100221161	Rev E
Size B	Date: Tuesday, February 18, 2025	Engineer Mellinger	Sheet 2 of 15
Design File Q:\DESIGN\DRAWINGS\IEE_DRAWINGS\LRAUV\WIRING\SYSTEM\WIRING\100221189_LRAUV_BUILD5_SYSTEM\WIRING\DRAWINGSET.DSN			
Schematic Name 10021161 BuildInternalWiring		Page Name 02 HE Thruster Wirering Fab	Layout File <Layout File>