


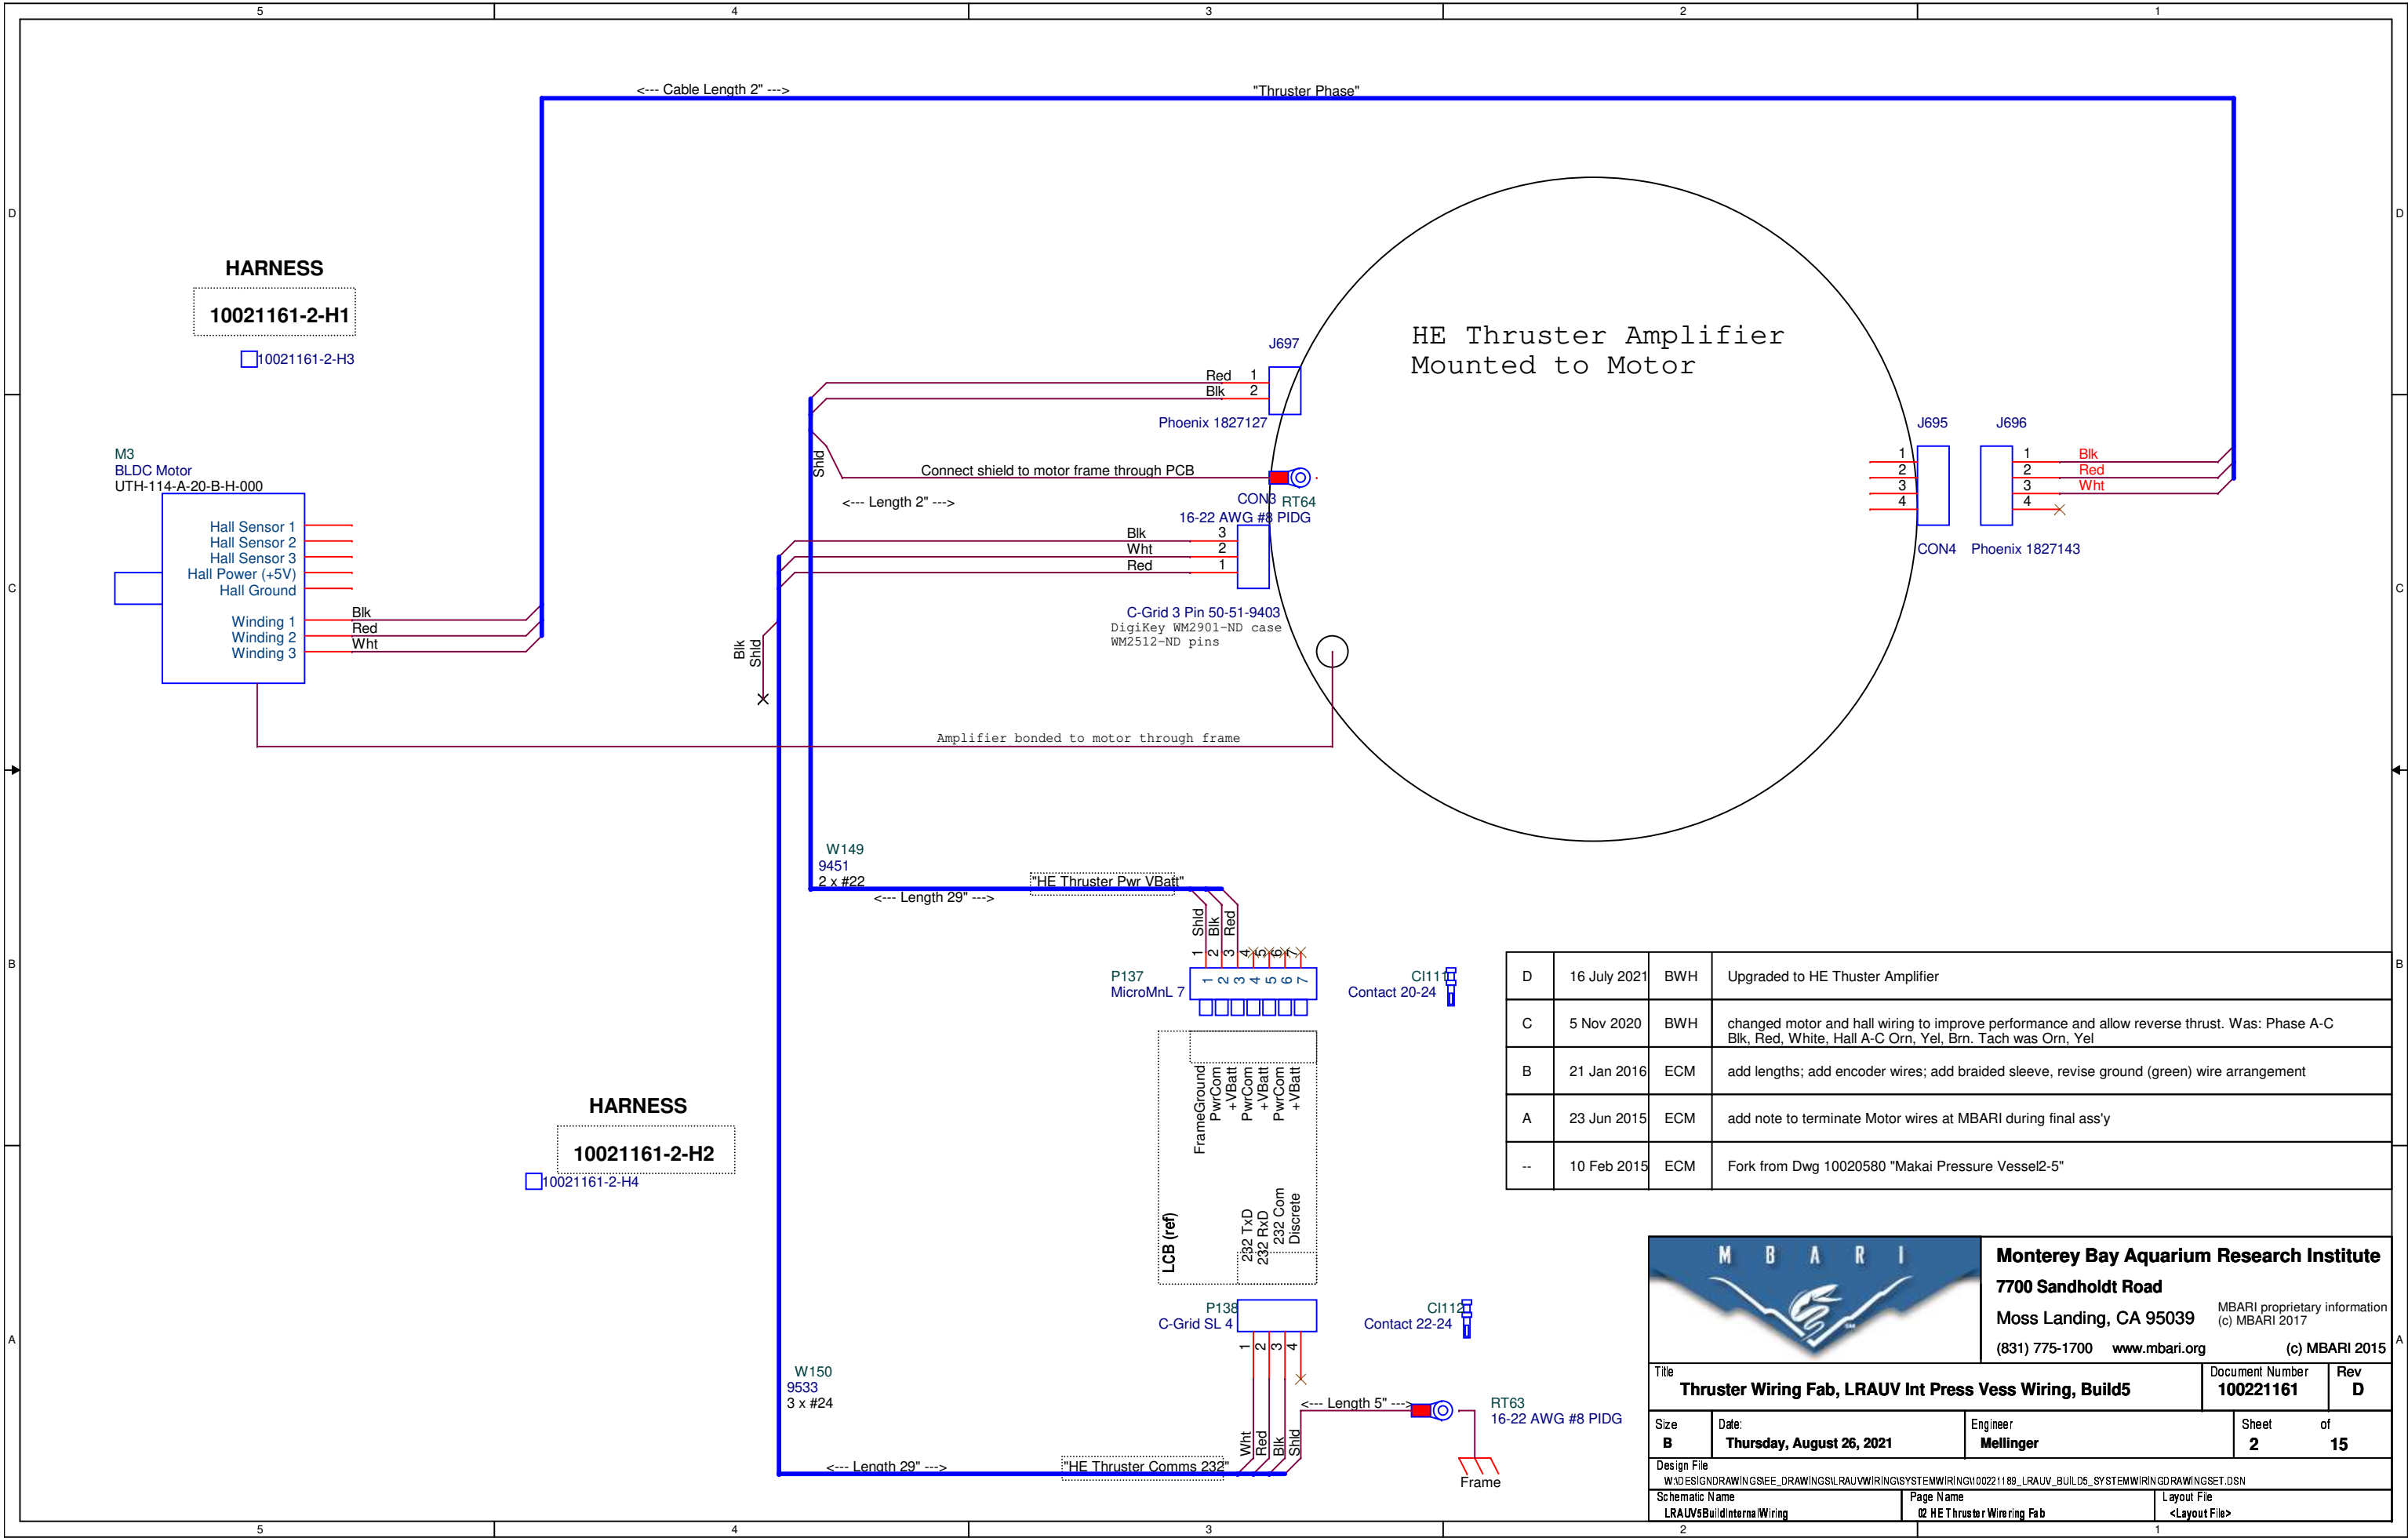



Monterey Bay Aquarium Research Institute
7700 Sandholdt Road
Moss Landing, CA 95039
(831) 775-1700 www.mbari.org

MBARI proprietary information
(c) MBARI 2017
(c) MBARI 2015

Title Thruster Wiring Fab, LRAUV Int Press Vess Wiring, Build5		Document Number 100221161	Rev D
Size B	Date: Thursday, August 26, 2021	Engineer Mellinger	Sheet 2 of 15
Design File W:\DESIGN\DRAWINGS\EE_DRAWINGS\LRAUV\WIRING\SYSTEM\WIRING\00221161_LRAUV_BUILD5_SYSTEM\WIRING\DRAWINGSET.DSN			
Schematic Name LRAUVsBuildInternalWiring		Page Name 02 HEThrusterWiring Fab	Layout File <LayoutFile>