


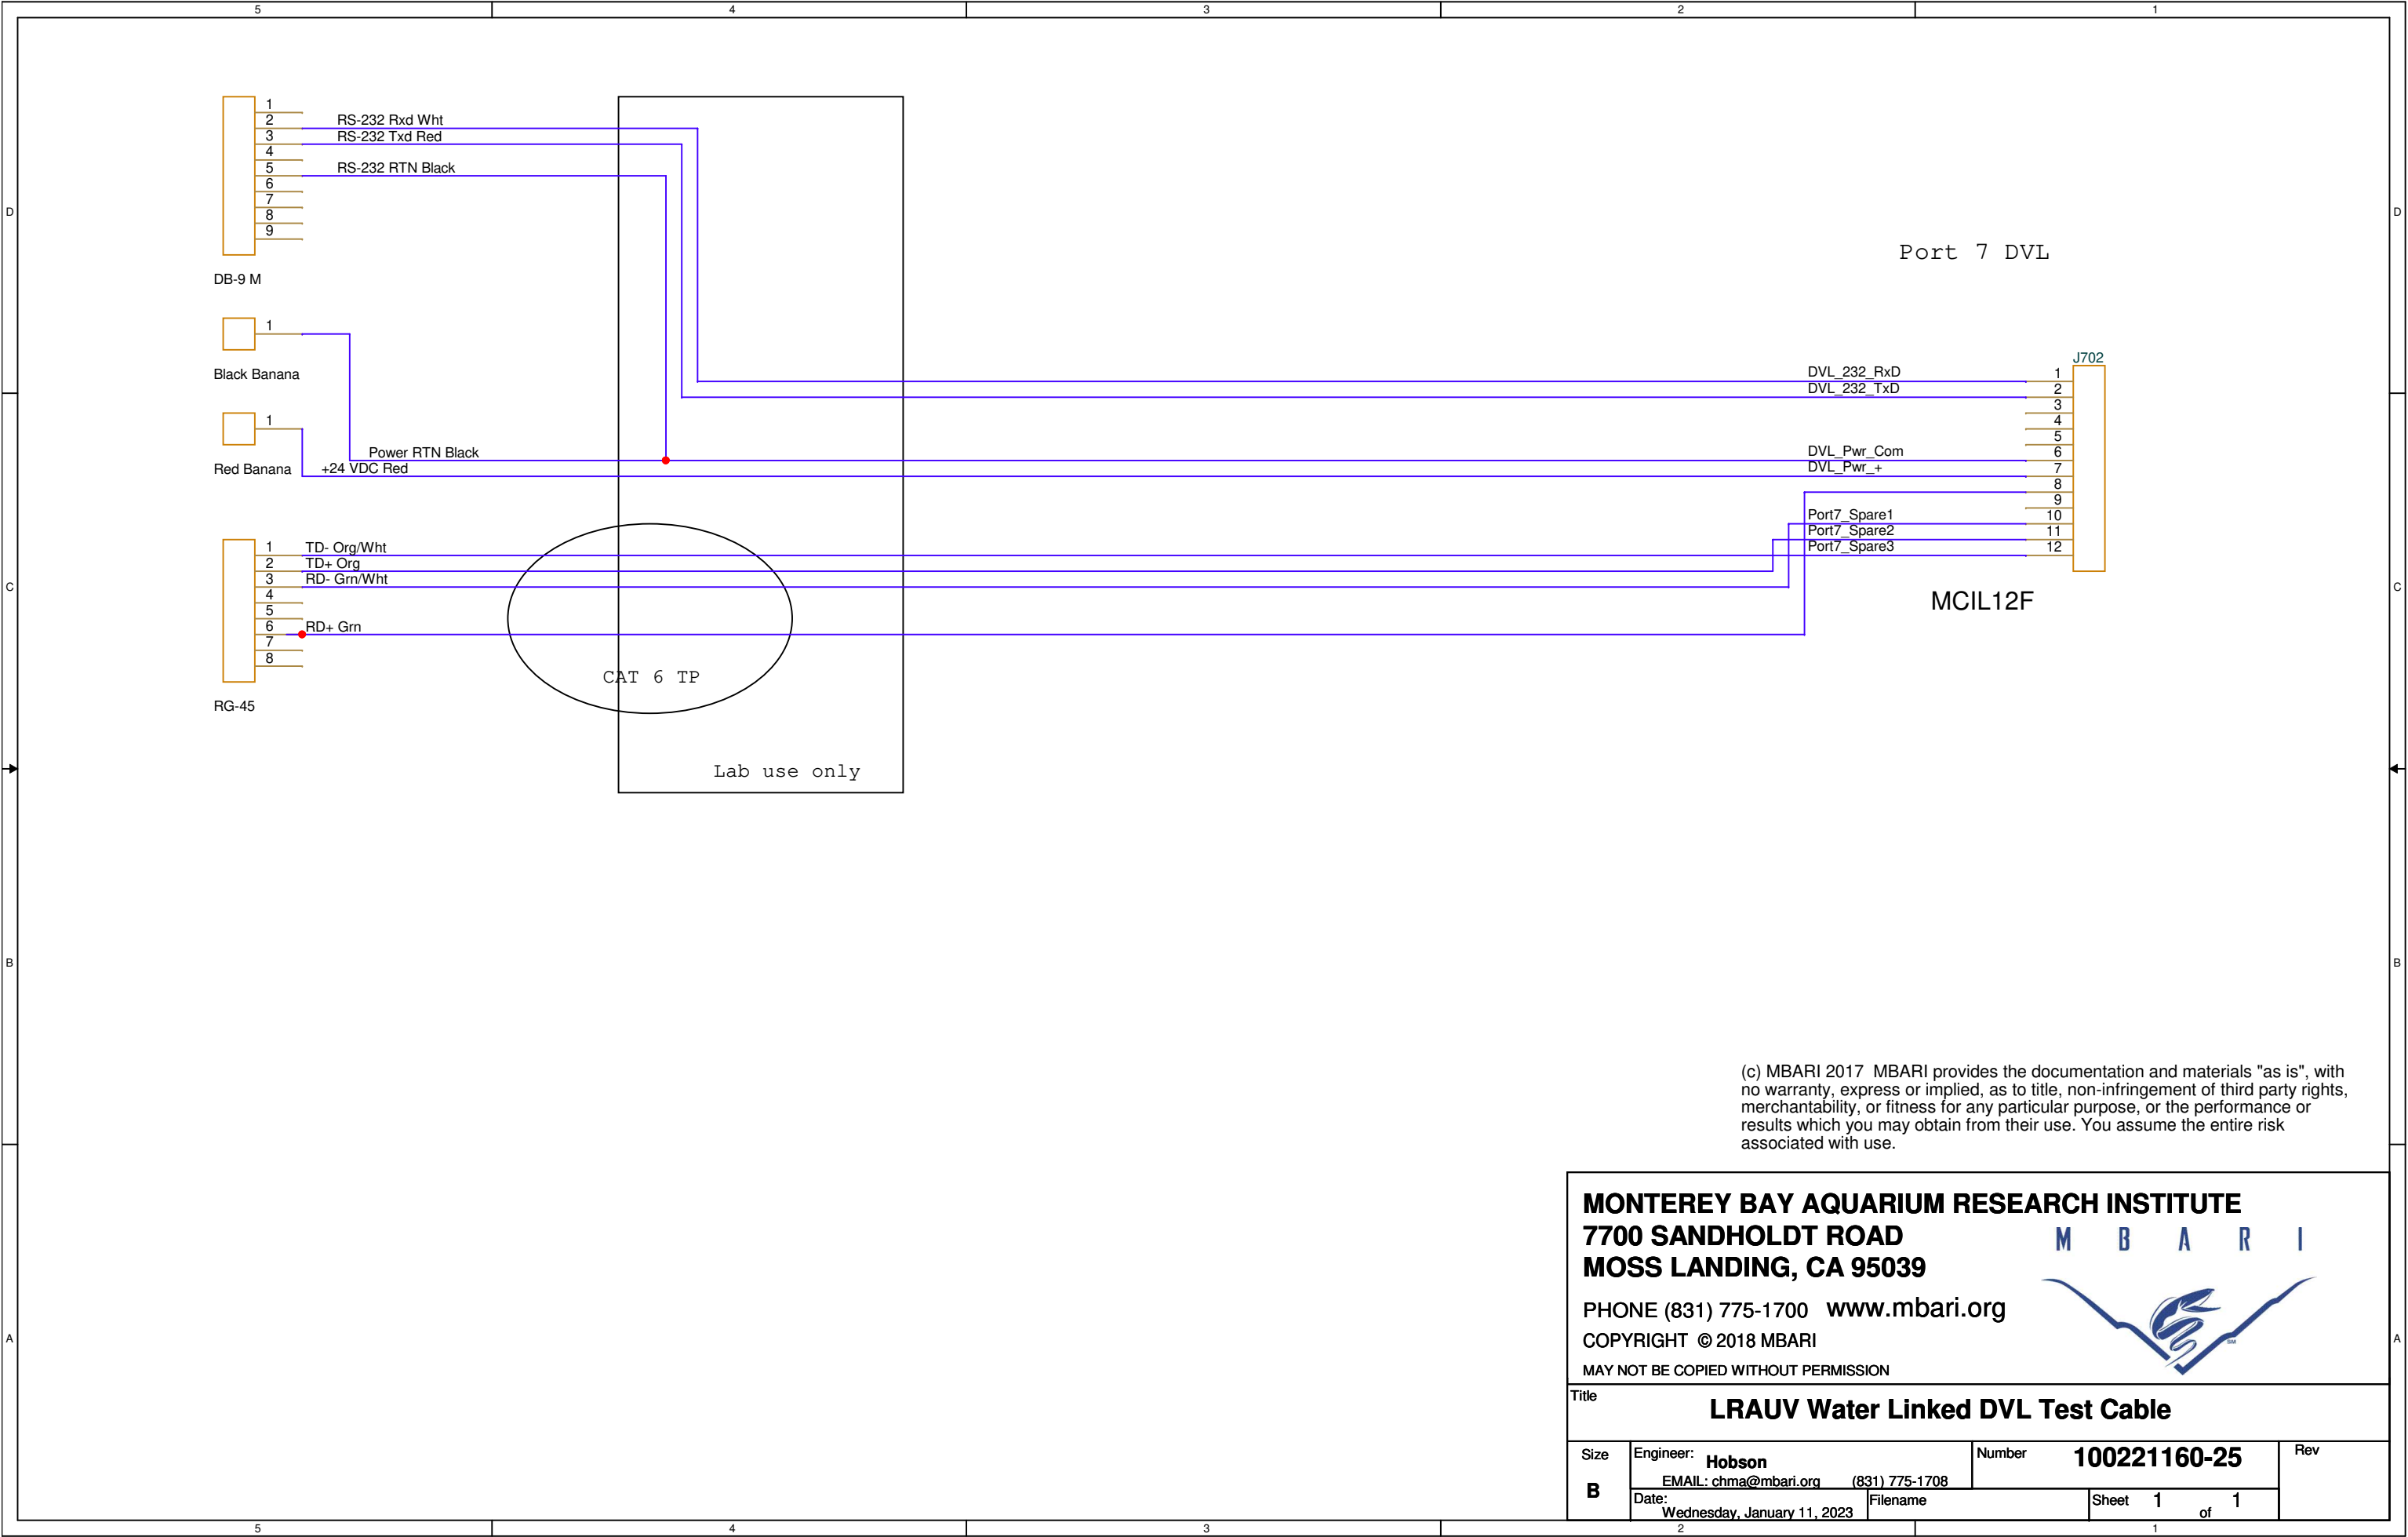

(c) MBARI 2017 MBARI provides the documentation and materials "as is", with no warranty, express or implied, as to title, non-infringement of third party rights, merchantability, or fitness for any particular purpose, or the performance or results which you may obtain from their use. You assume the entire risk associated with use.

MONTEREY BAY AQUARIUM RESEARCH INSTITUTE
7700 SANDHOLDT ROAD
MOSS LANDING, CA 95039



PHONE (831) 775-1700 www.mbari.org
COPYRIGHT © 2018 MBARI

MAY NOT BE COPIED WITHOUT PERMISSION

Title					
LRAUV Water Linked DVL Test Cable					
Size B	Engineer: Hobson EMAIL: chma@mbari.org (831) 775-1708		Number 100221160-25		Rev
	Date: Wednesday, January 11, 2023	Filename		Sheet 1 of 1	