


LRAUV Front Port 1 Payload

SubC One Cam

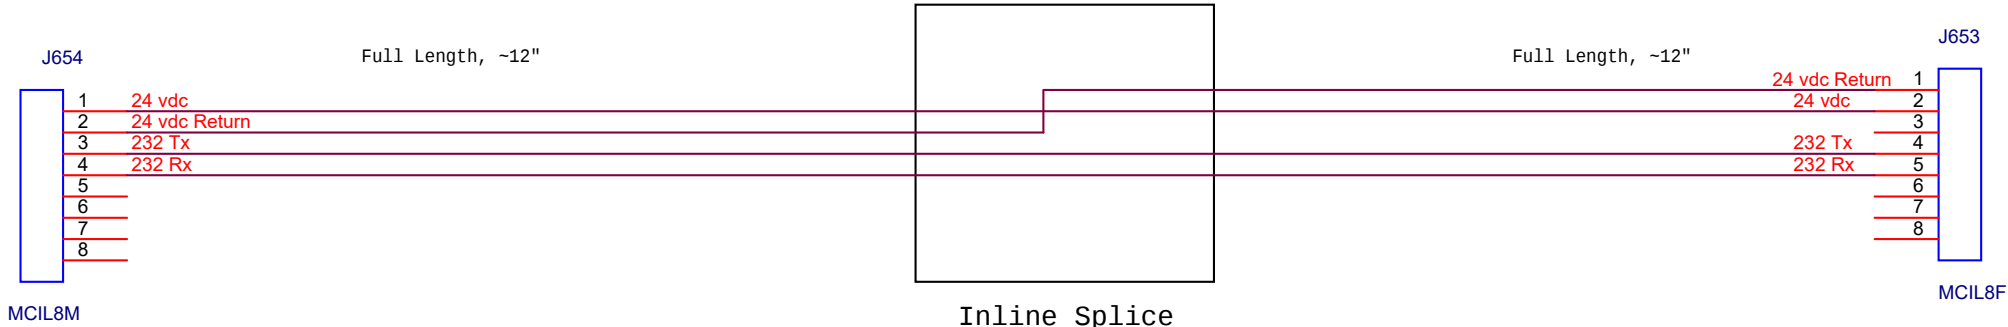

(c) MBARI 2017 MBARI provides the documentation and materials "as is", with no warranty, express or implied, as to title, non-infringement of third party rights, merchantability, or fitness for any particular purpose, or the performance or results which you may obtain from their use. You assume the entire risk associated with use.

MONTEREY BAY AQUARIUM RESEARCH INSTITUTE
7700 SANDHOLDT ROAD
MOSS LANDING, CA 95039

PHONE (831) 775-1700

www.mbari.org

COPYRIGHT © 2018 MBARI

MAY NOT BE COPIED WITHOUT PERMISSION

MBARI

Title				
LRAUV 1 Cam Wet Cable				
Size	Engineer: Hobson/Chaffey EMAIL: chma@mbari.org (831) 775-1708		Number	Rev
B			100221160-06-B	B
	Date: Thursday, April 22, 2021	Filename	Sheet 1 of 1	