
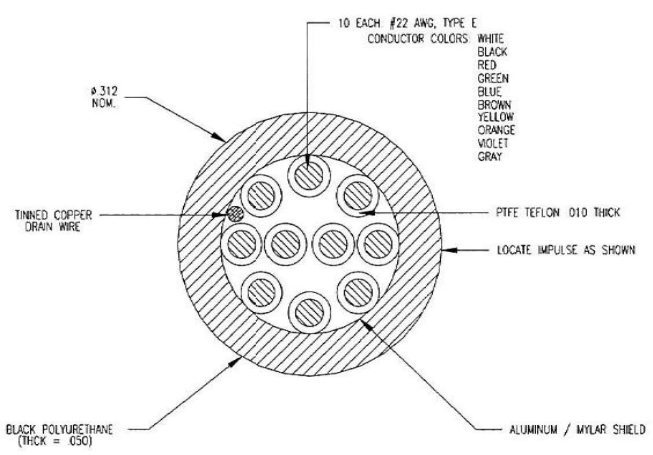
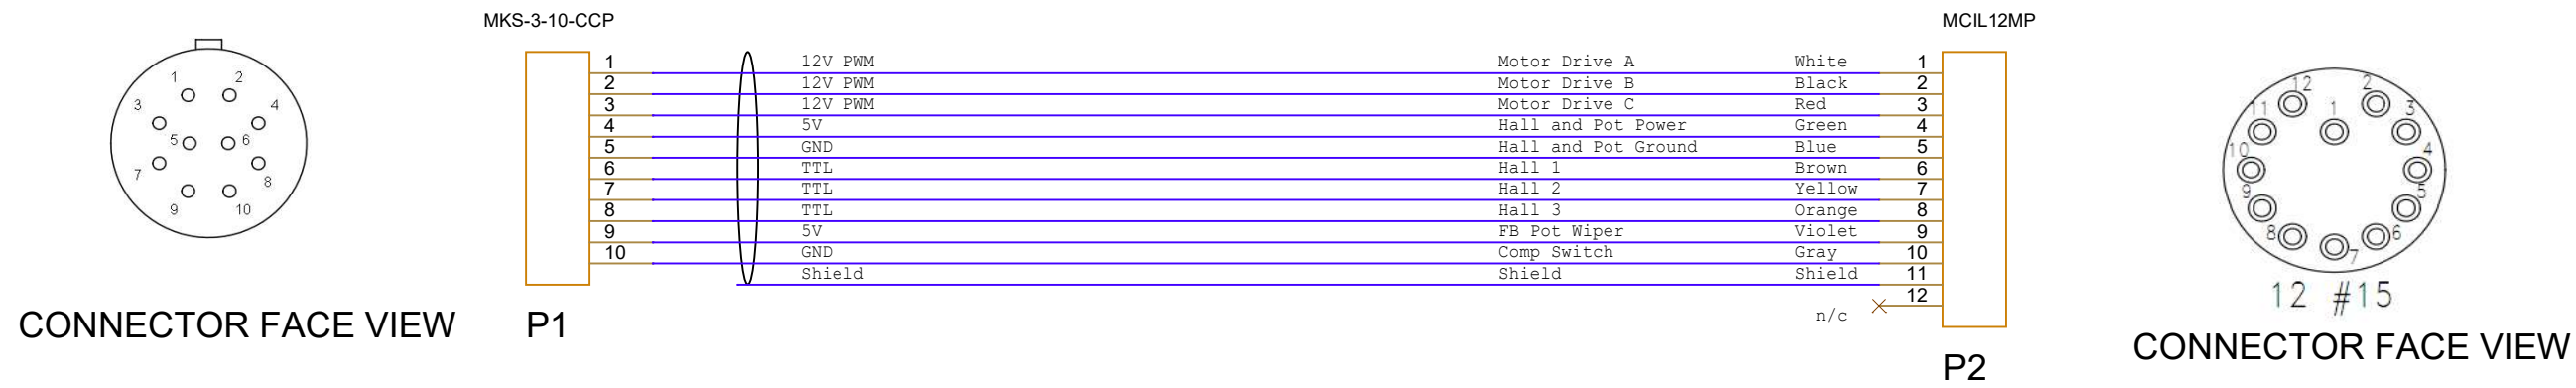


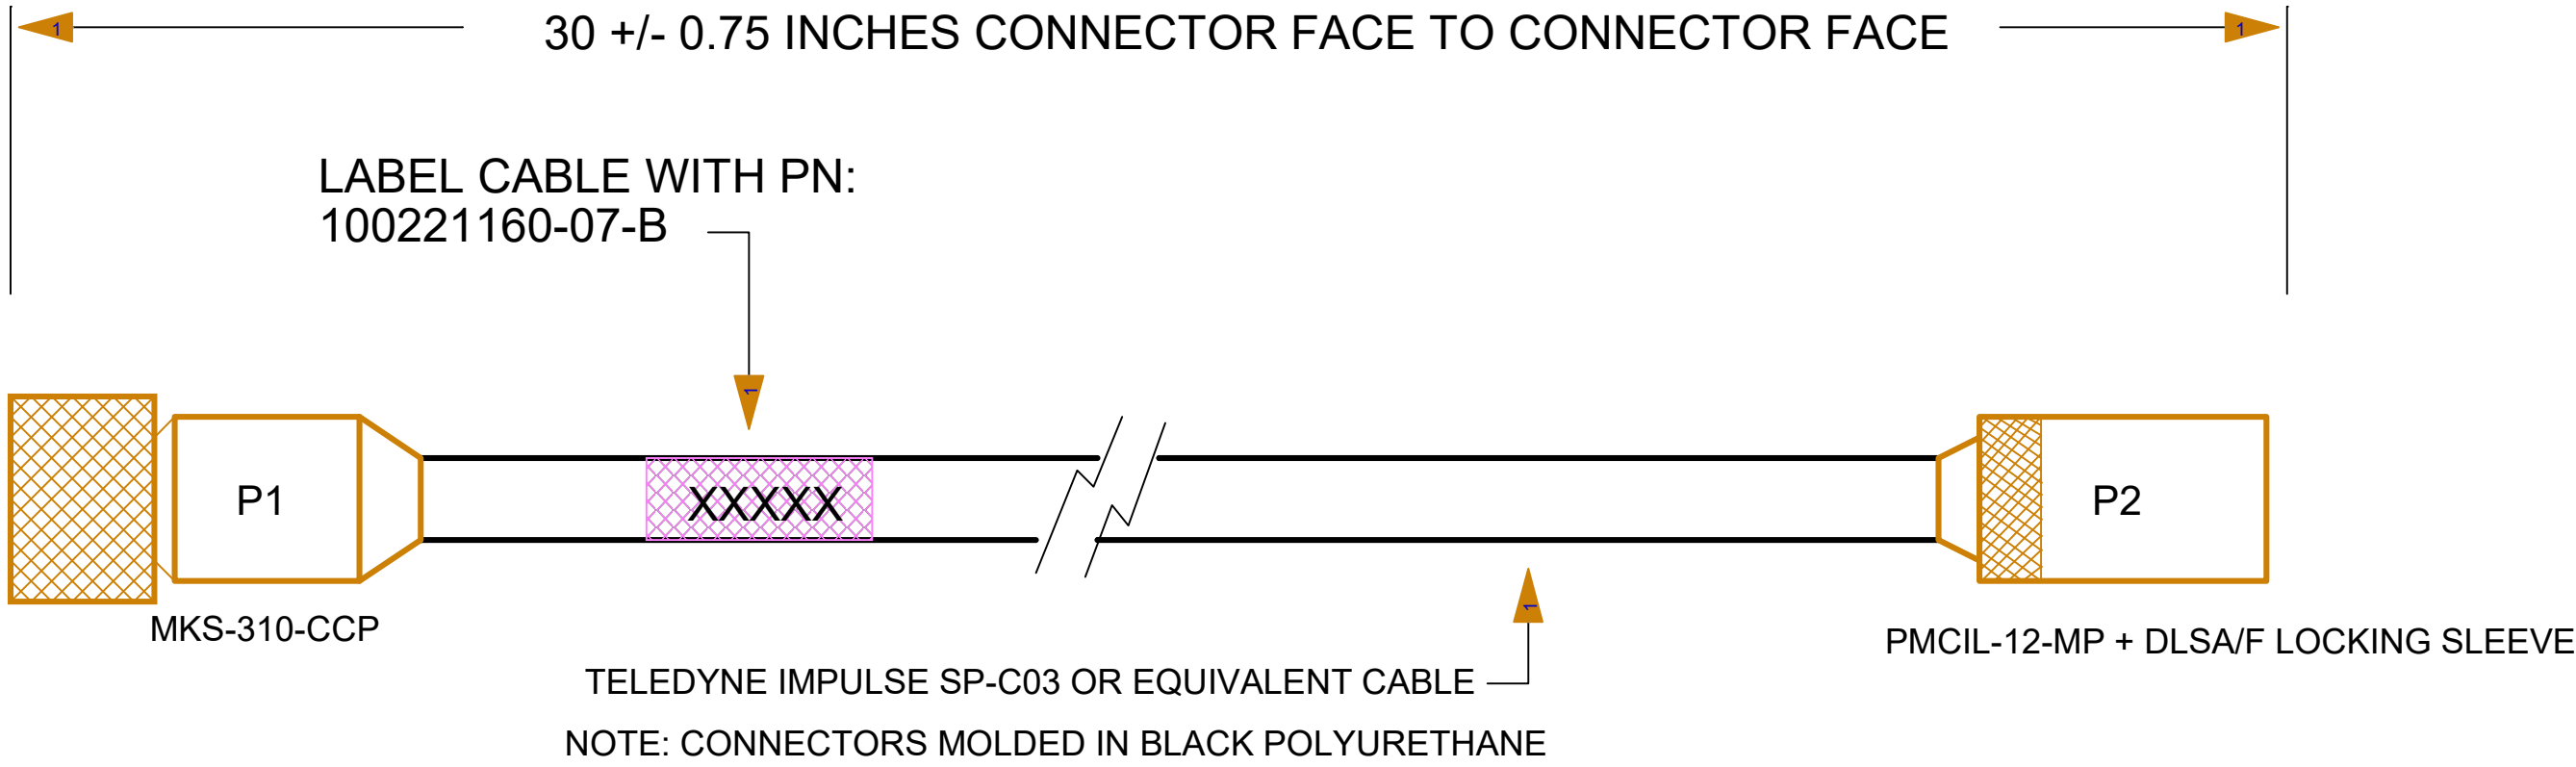

REVISION HISTORY:
A - 22JUN17 - LRAUV5 ORGINAL RELEASE.
B - 04OCT17 - CHANGED P2 TO FEMALE LOCKING SLEEVE.

(c) MBARI 2017 MBARI provides the documentation and materials "as is", with no warranty, express or implied, as to title, non-infringement of third party rights, merchantability, or fitness for any particular purpose, or the performance or results which you may obtain from their use. You assume the entire risk associated with use.

MONTEREY BAY AQUARIUM RESEARCH INSTITUTE
7700 SANDHOLDT ROAD
MOSS LANDING, CA 95039
PHONE (831) 775-1700 www.mbari.org
COPYRIGHT © 2018 MBARI
MAY NOT BE COPIED WITHOUT PERMISSION

Title
LRAUV ELEVATOR & RUDDER WET CABLE

Size B	Engineer: Hobson/Chaffey EMAIL: chma@mbari.org	Number 100221160-07-B	Rev B
	Date: Tuesday, September 10, 2024	Filename	