


Plugs into Optim Camera

Use Full Length of Subconn DIL13M Whip

Plugs into LRAUV Port 1

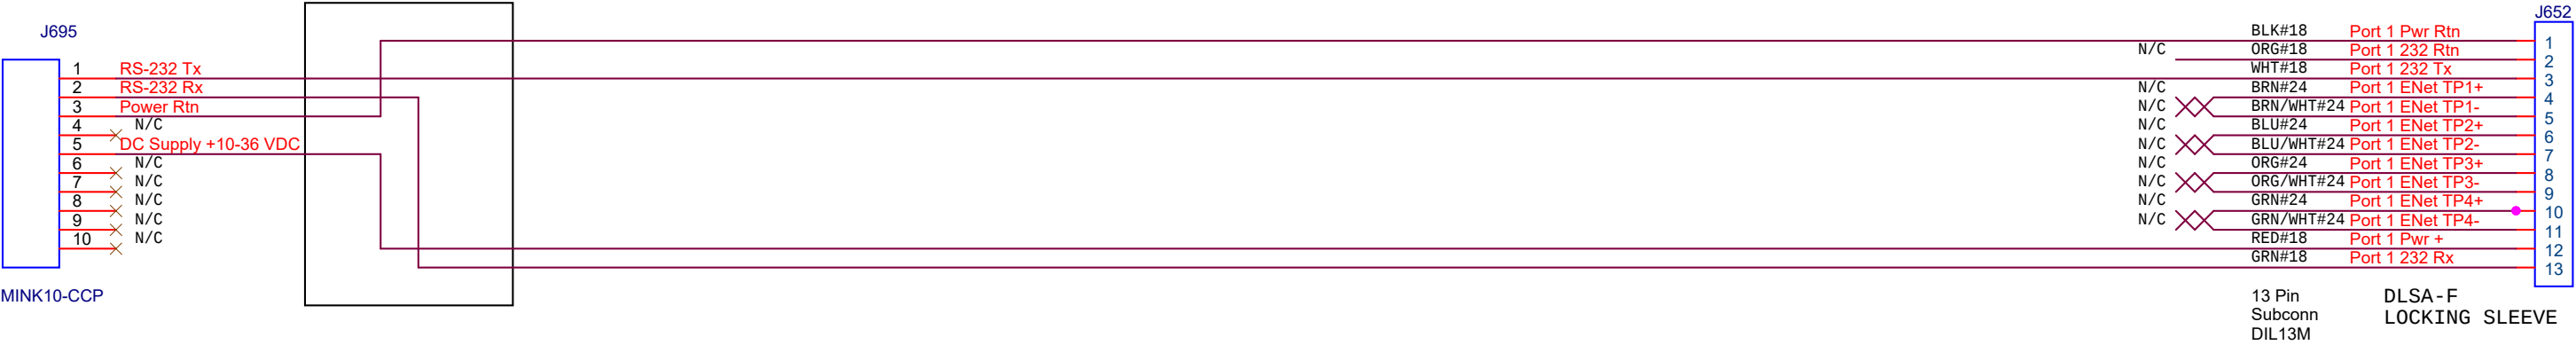

Connect wires to MINK 10 Insert  
Mold CCP to DIL13M Whip



(c) MBARI 2017 MBARI provides the documentation and materials "as is", with no warranty, express or implied, as to title, non-infringement of third party rights, merchantability, or fitness for any particular purpose, or the performance or results which you may obtain from their use. You assume the entire risk associated with use.

**MONTEREY BAY AQUARIUM RESEARCH INSTITUTE**  
**7700 SANDHOLDT ROAD**  
**MOSS LANDING, CA 95039**



PHONE (831) 775-1700 [www.mbari.org](http://www.mbari.org)  
COPYRIGHT © 2018 MBARI  
MAY NOT BE COPIED WITHOUT PERMISSION

|                          |                                      |          |                |       |
|--------------------------|--------------------------------------|----------|----------------|-------|
| Title                    |                                      |          |                |       |
| LRAUV Optim Camera Cable |                                      |          |                |       |
| Size                     | Engineer: Hobson                     |          | Number         |       |
|                          | EMAIL: chma@mbari.org (831) 775-1708 |          | 100221160-21-B |       |
|                          | Date: Sunday, June 27, 2021          | Filename | Sheet 1 of 1   | Rev B |