


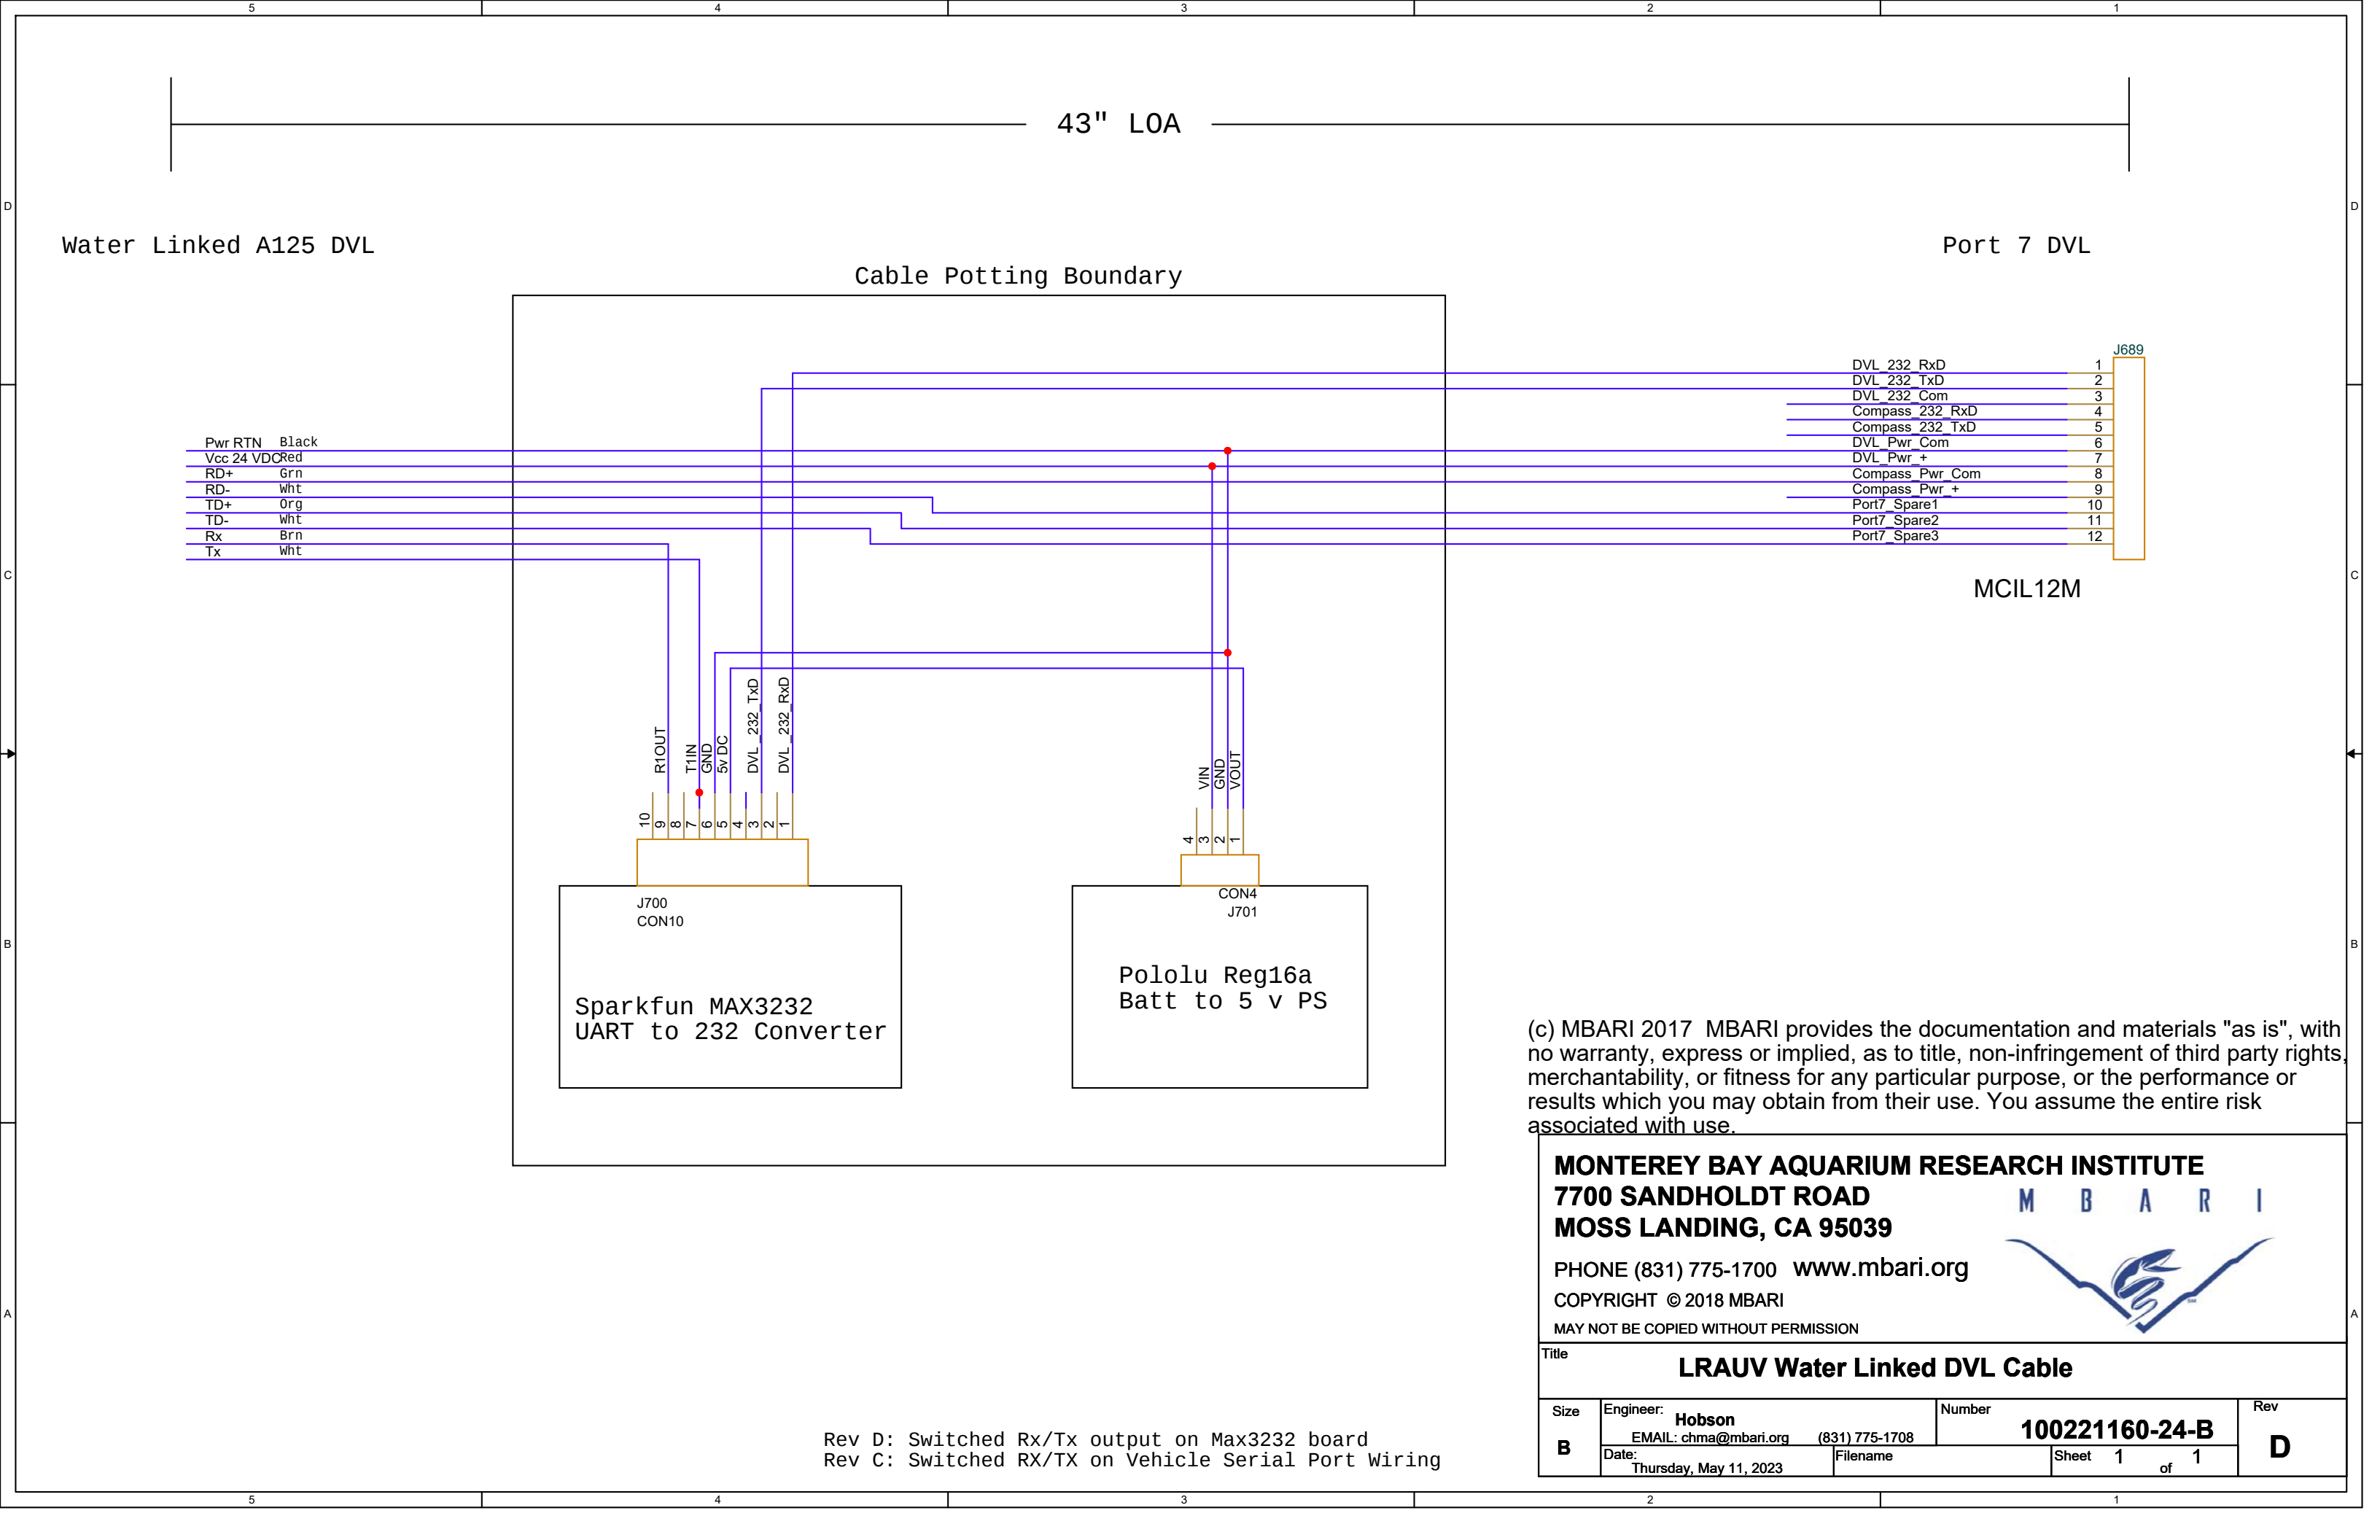

(c) MBARI 2017 MBARI provides the documentation and materials "as is", with no warranty, express or implied, as to title, non-infringement of third party rights, merchantability, or fitness for any particular purpose, or the performance or results which you may obtain from their use. You assume the entire risk associated with use.

MONTEREY BAY AQUARIUM RESEARCH INSTITUTE
7700 SANDHOLDT ROAD
MOSS LANDING, CA 95039

PHONE (831) 775-1700 www.mbari.org
COPYRIGHT © 2018 MBARI
MAY NOT BE COPIED WITHOUT PERMISSION

M B A R I



Title

LRAUV Water Linked DVL Cable

Size	Engineer: Hobson EMAIL: chma@mbari.org (831) 775-1708	Number 100221160-24-B	Rev D
B	Date: Thursday, May 11, 2023	Filename	Sheet 1 of 1

Rev D: Switched Rx/Tx output on Max3232 board
Rev C: Switched RX/TX on Vehicle Serial Port Wiring