


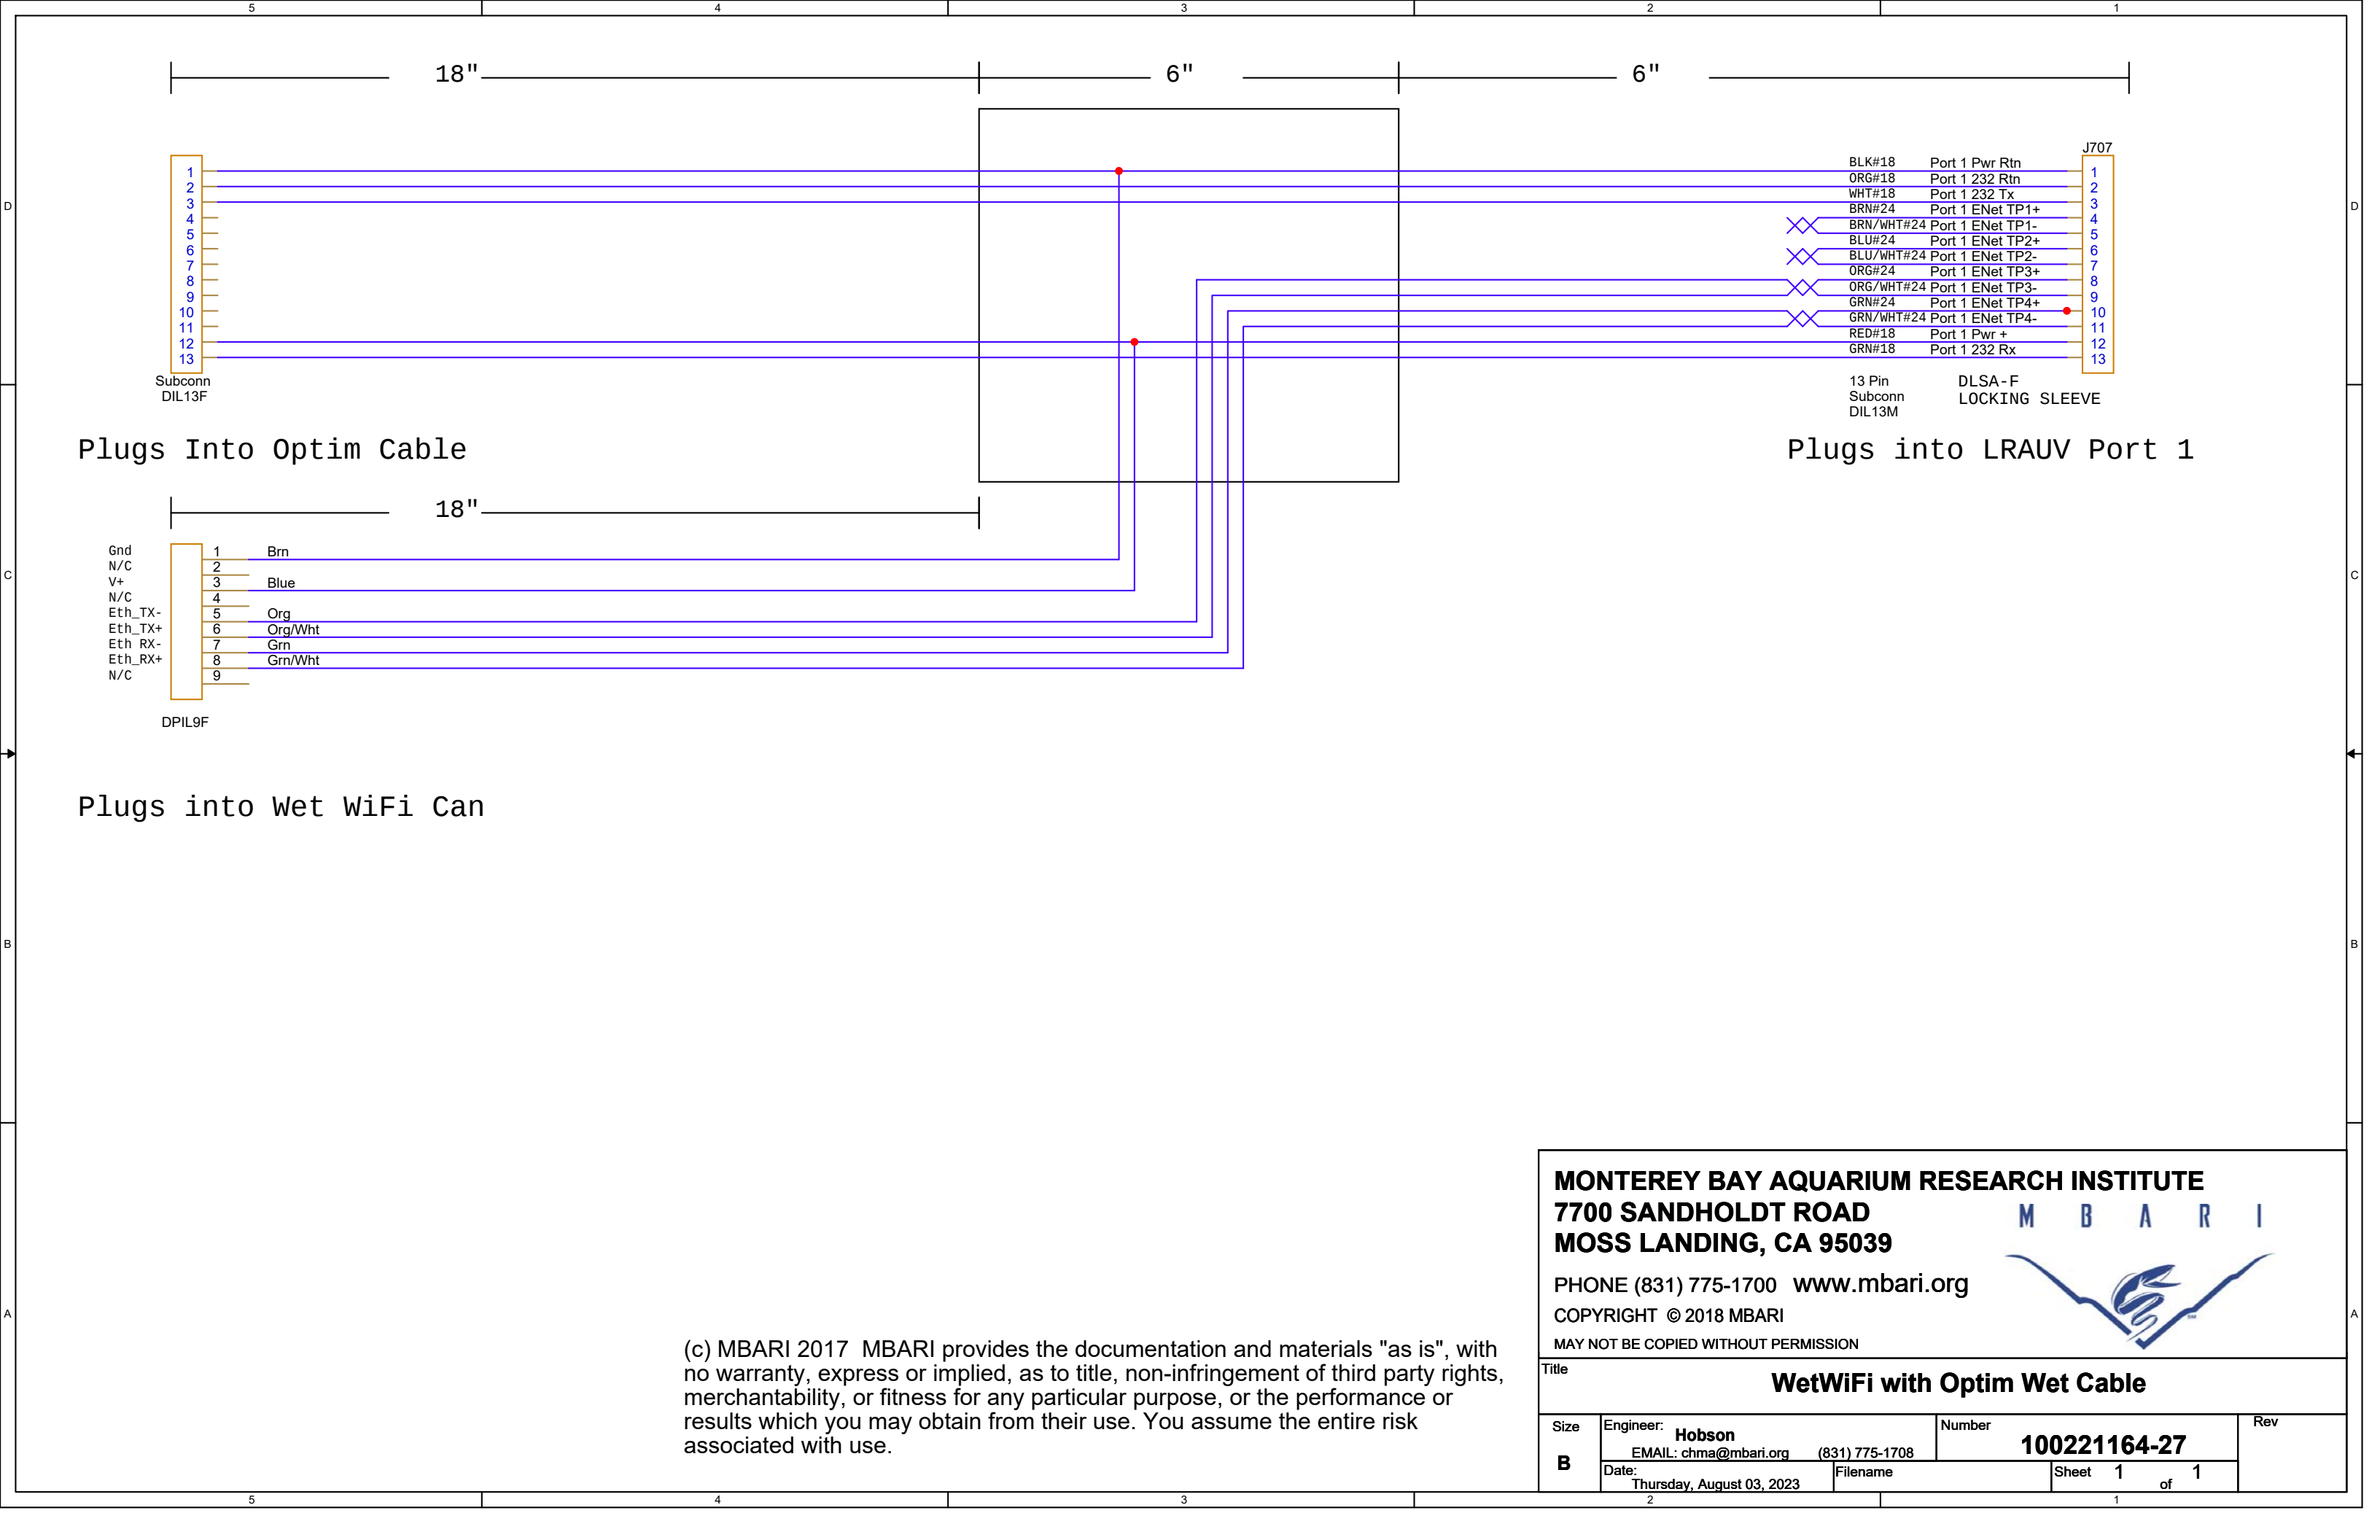

Plugs Into Optim Cable

Plugs into LRAUV Port 1

Plugs into Wet WiFi Can

(c) MBARI 2017 MBARI provides the documentation and materials "as is", with no warranty, express or implied, as to title, non-infringement of third party rights, merchantability, or fitness for any particular purpose, or the performance or results which you may obtain from their use. You assume the entire risk associated with use.

MONTEREY BAY AQUARIUM RESEARCH INSTITUTE
7700 SANDHOLDT ROAD
MOSS LANDING, CA 95039



PHONE (831) 775-1700 www.mbari.org
COPYRIGHT © 2018 MBARI
MAY NOT BE COPIED WITHOUT PERMISSION

Title			
WetWiFi with Optim Wet Cable			
Size	Engineer:	Number	Rev
B	Hobson	100221164-27	
	EMAIL: chma@mbari.org (831) 775-1708		
	Date:	Filename	Sheet 1 of 1
	Thursday, August 03, 2023		