
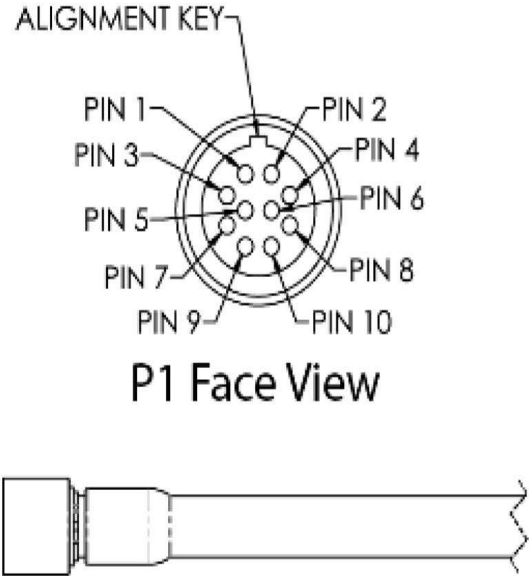


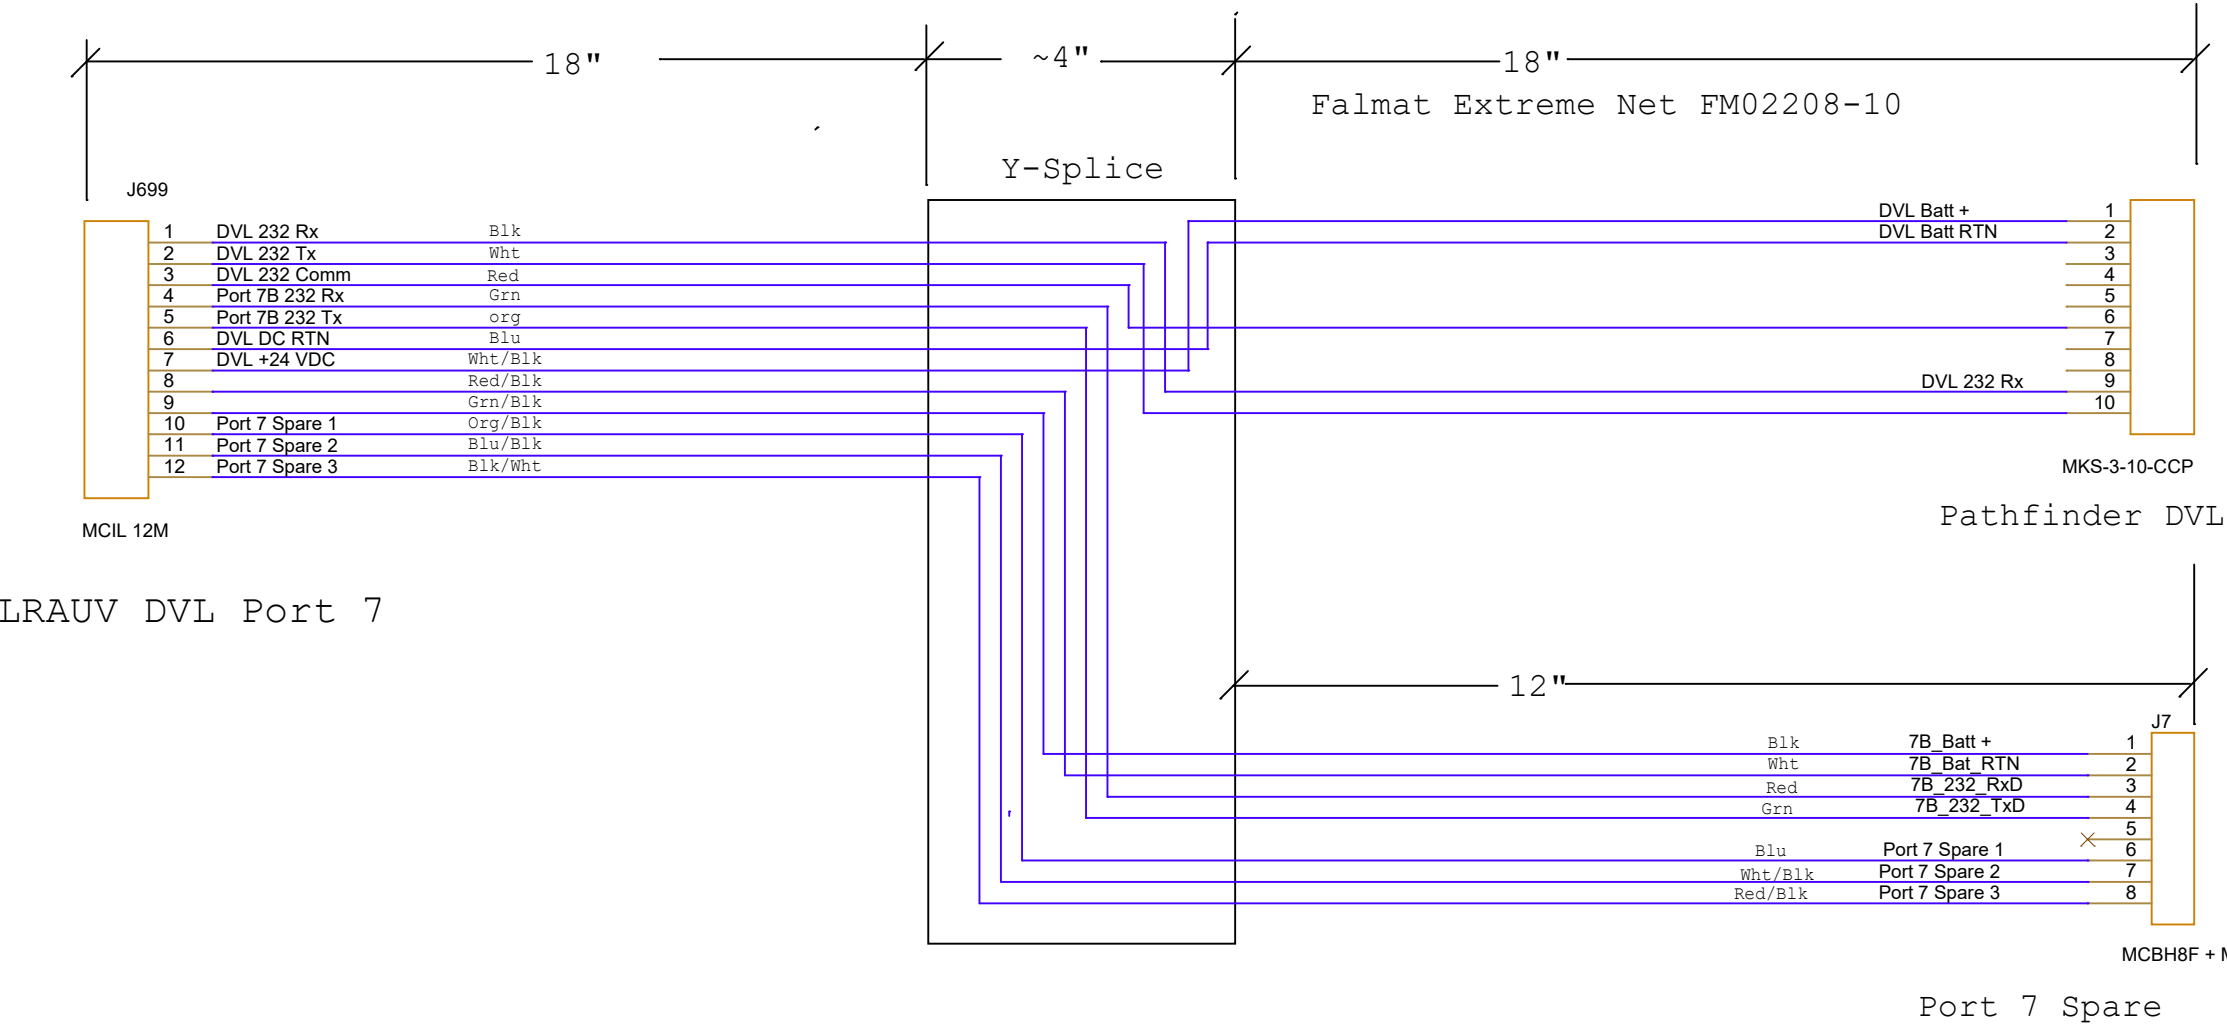

(c) MBARI 2017 MBARI provides the documentation and materials "as is", with no warranty, express or implied, as to title, non-infringement of third party rights, merchantability, or fitness for any particular purpose, or the performance or results which you may obtain from their use. You assume the entire risk associated with use.

MONTEREY BAY AQUARIUM RESEARCH INSTITUTE
7700 SANDHOLDT ROAD
MOSS LANDING, CA 95039

M

B

A

R

I



PHONE (831) 775-1700 www.mbari.org

COPYRIGHT © 2018 MBARI

MAY NOT BE COPIED WITHOUT PERMISSION

Title

LRAUV Port 7B Splitter

Size B	Engineer: Hobson EMAIL: chma@mbari.org (831) 775-1708	Number 100221160-30-B	Rev B
	Date: Tuesday, February 03, 2026	Filename	