
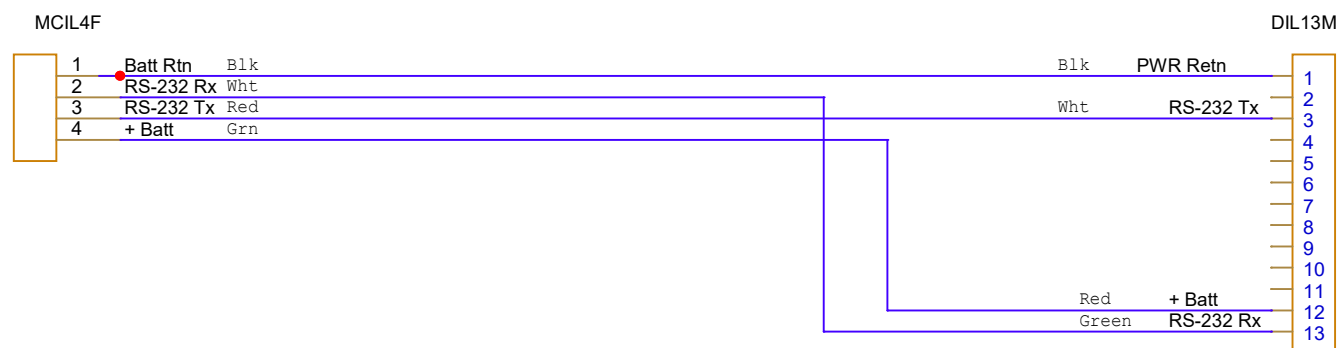


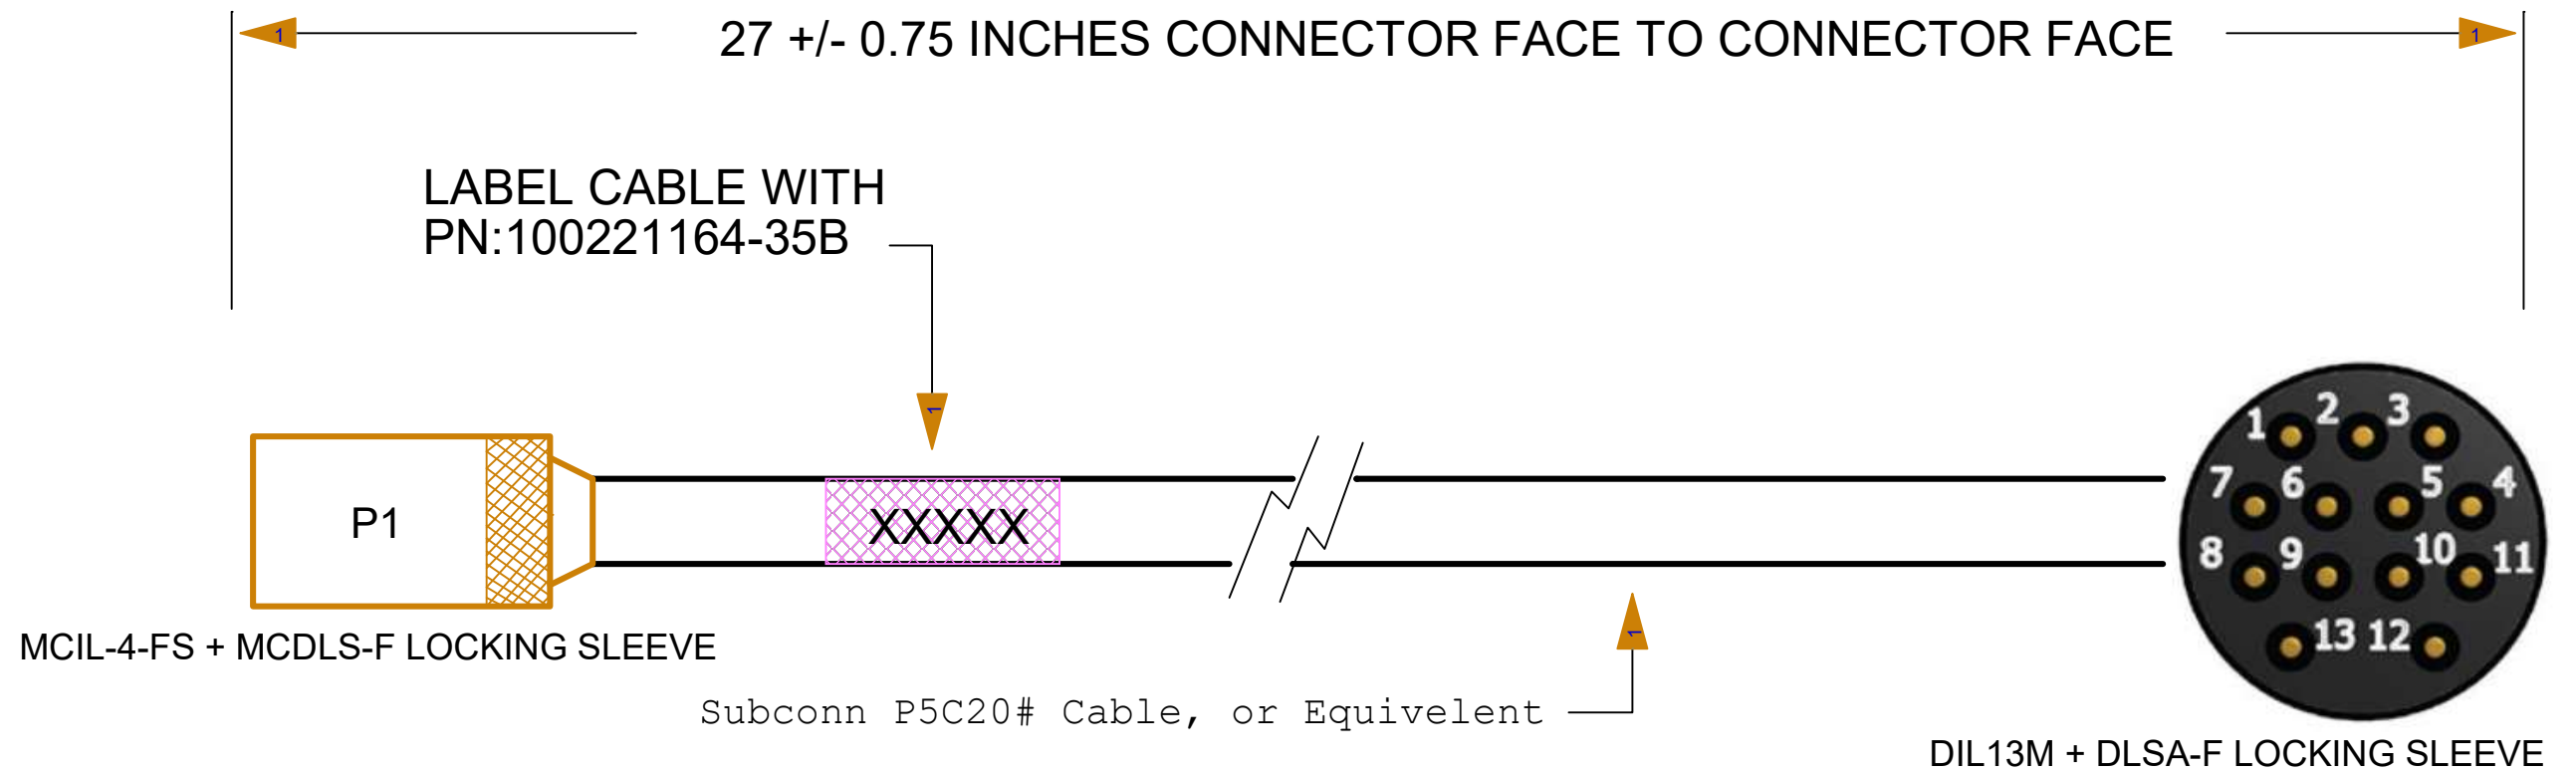

(c) MBARI 2017 MBARI provides the documentation and materials "as is", with no warranty, express or implied, as to title, non-infringement of third party rights, merchantability, or fitness for any particular purpose, or the performance or results which you may obtain from their use. You assume the entire risk associated with use.

MONTEREY BAY AQUARIUM RESEARCH INSTITUTE
7700 SANDHOLDT ROAD
MOSS LANDING, CA 95039

PHONE (831) 775-1700 www.mbari.org
COPYRIGHT © 2018 MBARI
MAY NOT BE COPIED WITHOUT PERMISSION

MBARI

GliderFET Port 1 Wet Cable

Size	Engineer:	Number	Rev
B	Hobson/Chaffey EMAIL: chma@mbari.org (831) 775-1708	100221164-35B	B
Date: Monday, December 15, 2025		Filename	Sheet 1 of 1