
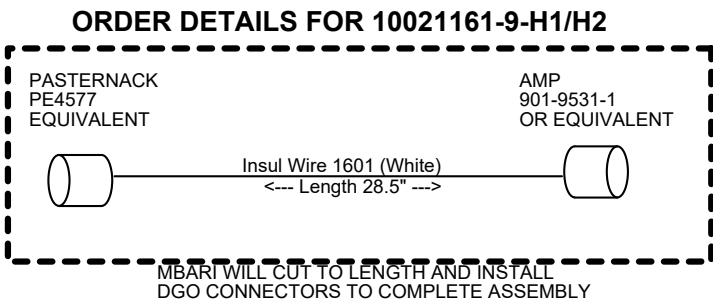


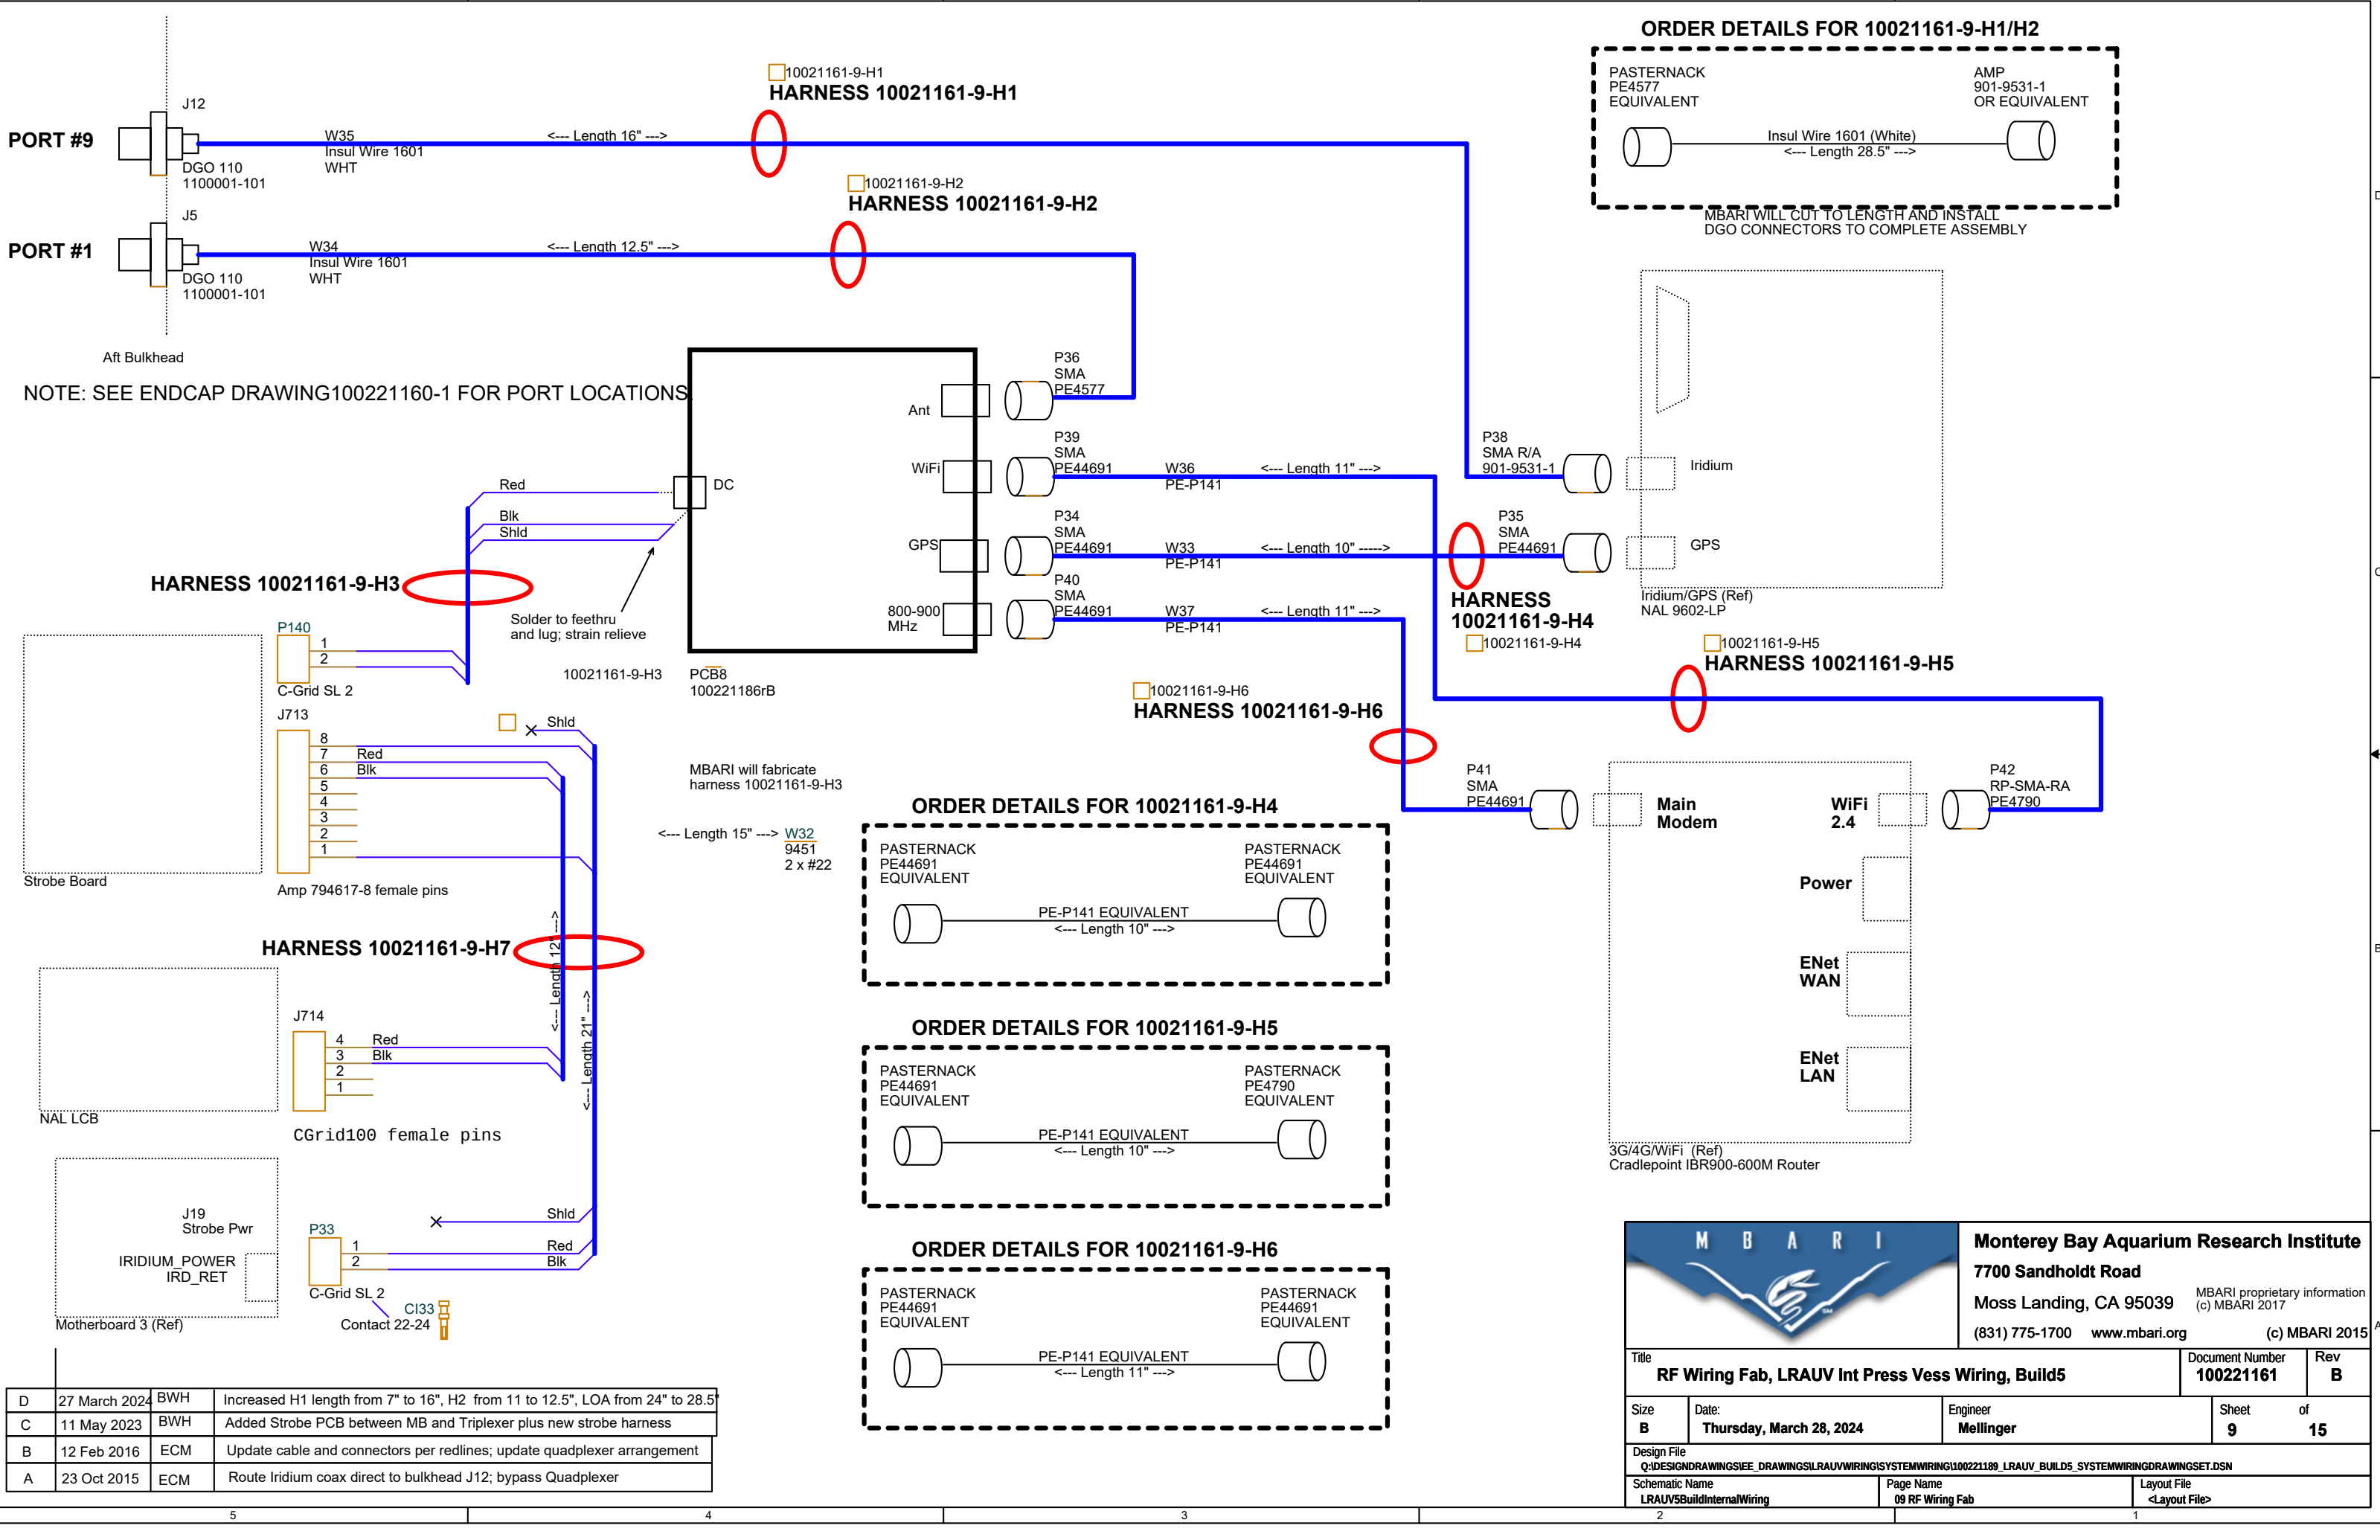

Monterey Bay Aquarium Research Institute

7700 Sandholdt Road

Moss Landing, CA 95039

(831) 775-1700 www.mbari.org

MBARI proprietary information
(c) MBARI 2017

(c) MBARI 2015

Title RF Wiring Fab, LRAUV Int Press Vess Wiring, Build5		Document Number 100221161	Rev B
Size B	Date: Thursday, March 28, 2024	Engineer Mellinger	Sheet 9 of 15
Design File Q:\DESIGN\DRAWINGS\IEE_DRAWINGS\LRAUV\WIRING\SYSTEM\WIRING\100221161_LRAUV_BUILD5_SYSTEMWIRINGDRAWINGSET.DSN			
Schematic Name LRAUV5BuildInternalWiring		Page Name 09 RF Wiring Fab	Layout File <Layout File>

D	27 March 2024	BWH	Increased H1 length from 7" to 16", H2 from 11 to 12.5", LOA from 24" to 28.5"
C	11 May 2023	BWH	Added Strobe PCB between MB and Triplexer plus new strobe harness
B	12 Feb 2016	ECM	Update cable and connectors per redlines; update quadplexer arrangement
A	23 Oct 2015	ECM	Route Iridium coax direct to bulkhead J12; bypass Quadplexer