




LOA 28" Connector Face to Connector Face

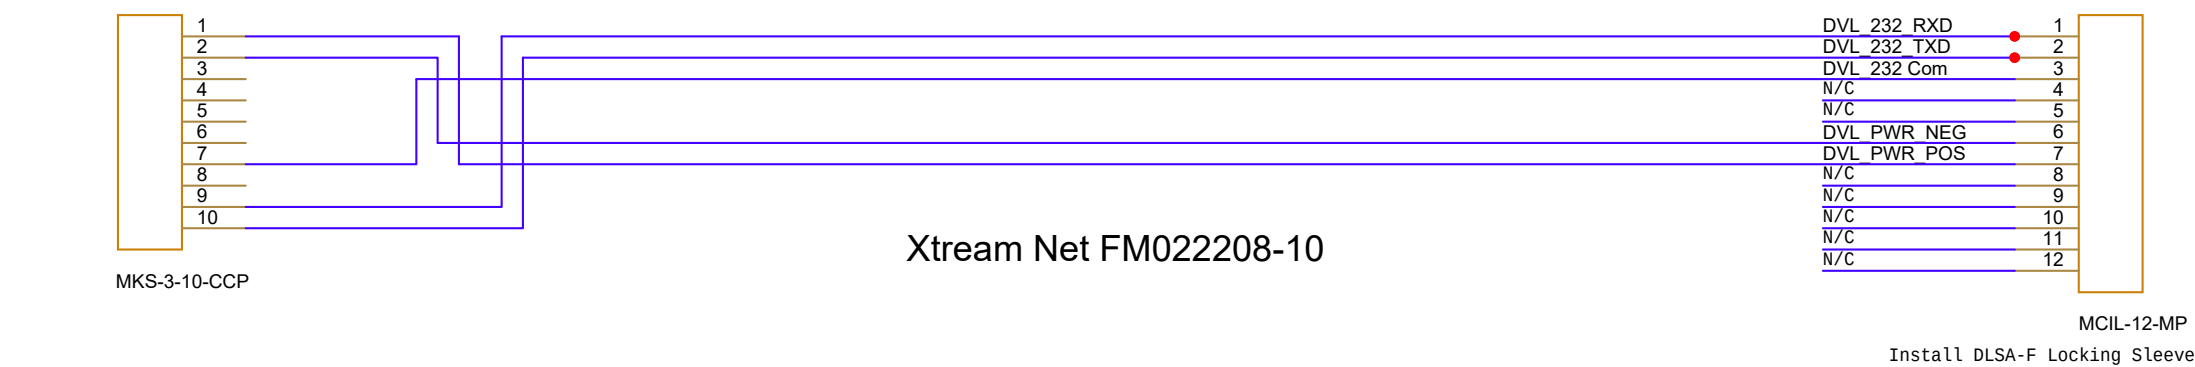

LABEL CABLE WITH PN: 100221160-17

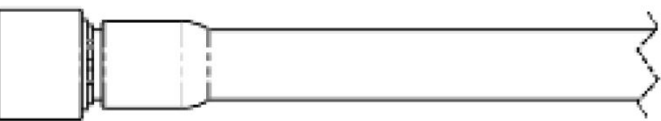

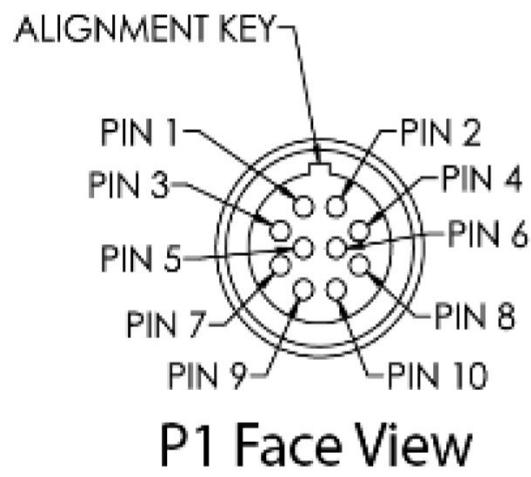

Monterey Bay Aquarium Research Institute
7700 Sandholdt Road
Moss Landing, CA 95039
(831) 775-1700 www.mbari.org (c) MBARI 2015

Title Pathfinder DVL Wetcable, Tethys		Document Number 100221160-17		Rev	
Size B	Date: Monday, January 22, 2024	Engineer Mellinger		Sheet 17	of 17
Design File Q:\SAAB TD\PELECTRICAL\222111 LRAUV_SYSTEM\WIRINGDRAWINGSET.DSN					
Schematic Name LRAUVSBuildWetCablingFWD			Page Name 17 Pathfinder DVL Cable		Layout File <Layout File>