


Motor and Power Connector J1

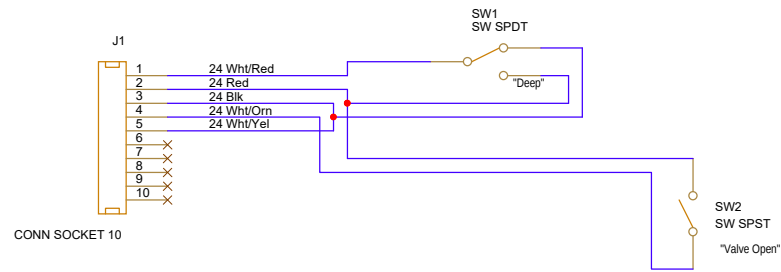

Signal Connector J2

A	21 Feb 2013	ECM	Add Signals connector and test switches				
			MBARI 7700 Sandholdt Rd Moss Landing CA 95039 831-775-1700				
			Test Cables, Motorized VB Isolation Valve, Tethys LRAUV				
Ed Mellinger meed@mbari.org			Size B	Dwg No <Doc>	Sheet 1 of 1	Rev A	Date Friday, March 01, 2013
<Path>							