
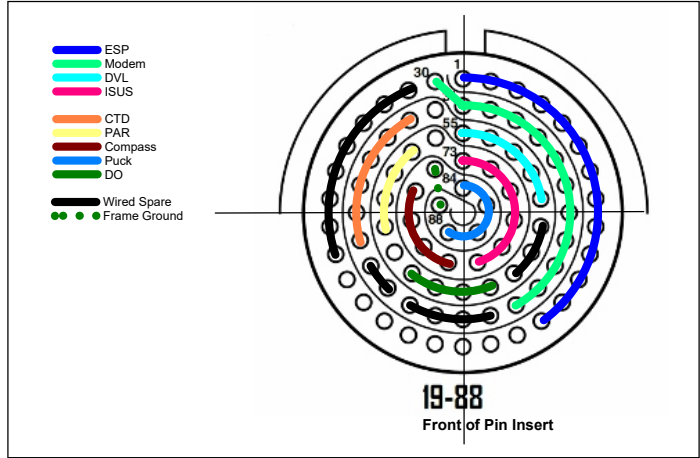
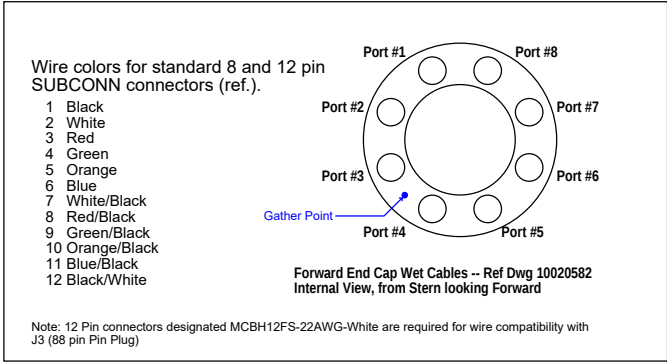


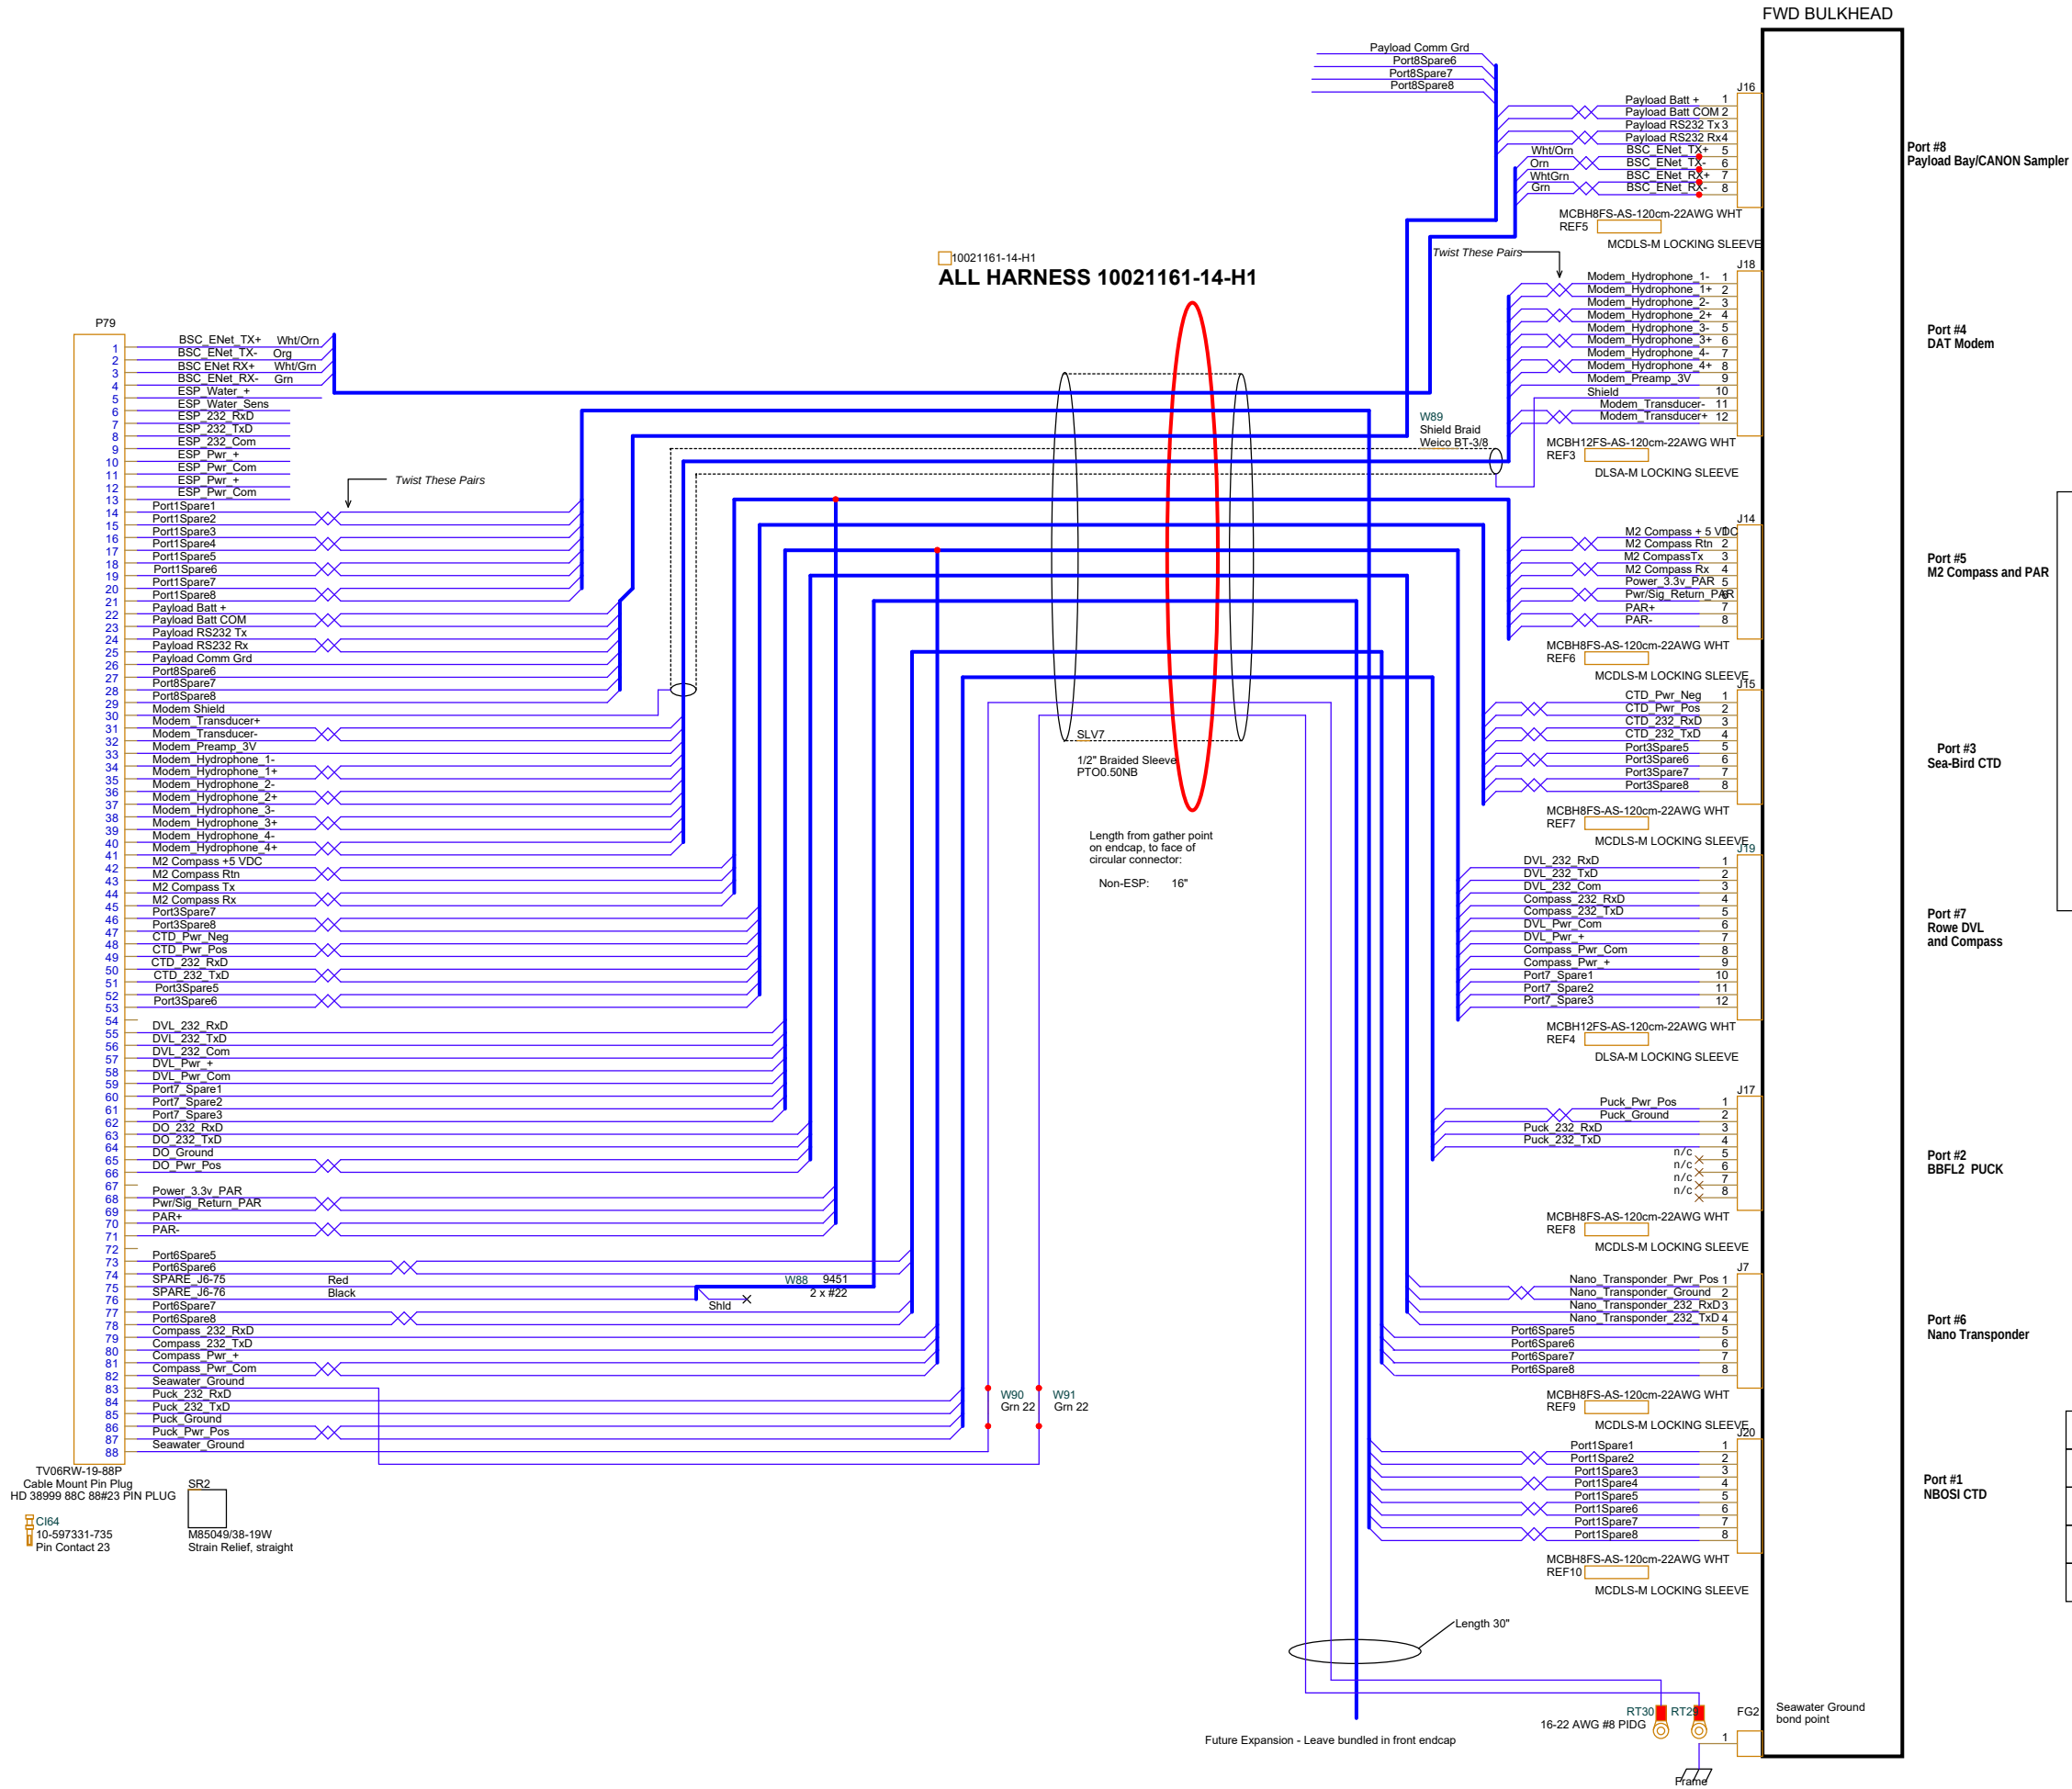

|   |             |     |                                                                                                  |
|---|-------------|-----|--------------------------------------------------------------------------------------------------|
| E | 26 Feb 2025 | BWH | Added ethernet to Port 8 for IC Listen Hydrophone                                                |
| D | 2 Jan 2017  | BWH | Modified MIVEGAS for Daphne; added Port 1 for NBOSI CTD, Port 8 for Payload Bay/SIPPER           |
| C | 13 Jan 2016 | ECM | Change Braided Sleeve from 0.25" to 0.5"                                                         |
| B | 05 Jan 2016 | ECM | Flip endcap layout drawing and add gather point definition, change spiral wrap to braided sleeve |
| A | 12 Nov 2015 | ECM | Fork from Dwg 10021158 Rev G 'Makai Forward Endcap Harness'. Change length to 16"                |

**MBARI** Monterey Bay Aquarium Research Institute  
7700 Sandholdt Road  
Moss Landing, CA 95039  
(831) 775-1700 www.mbari.org

MBARI proprietary information  
(c) MBARI 2017  
(c) MBARI 2015

|                |                                                                                        |                 |                              |             |               |
|----------------|----------------------------------------------------------------------------------------|-----------------|------------------------------|-------------|---------------|
| Title          | Fwd Endcap, LRAUV Internal Pressure Vessel Wiring, Makai                               | Document Number | 100221200                    | Rev         | D             |
| Size           | Custom                                                                                 | Date            | Wednesday, February 26, 2025 | Engineer    | Mellinger     |
| Design File    | V:\PROJECT\DRAWINGS\PROJECT\EE\DWGS\WIRING DIAGRAMS\MAKAI\100221200 MAKAI INTERNAL.DSN | Page Name       | 14 Fwd Endcap                | Sheet       | 15            |
| Schematic Name | Internal-Makai                                                                         | Page Name       | 14 Fwd Endcap                | Layout File | <Layout File> |