

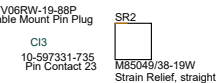
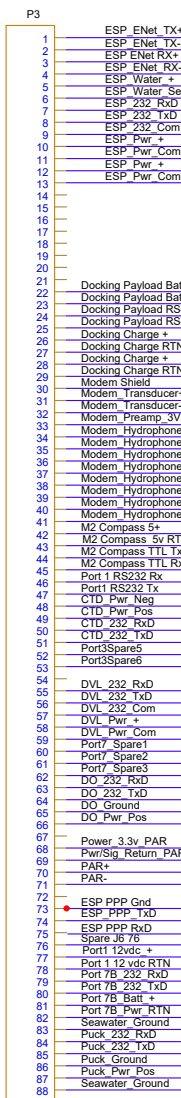
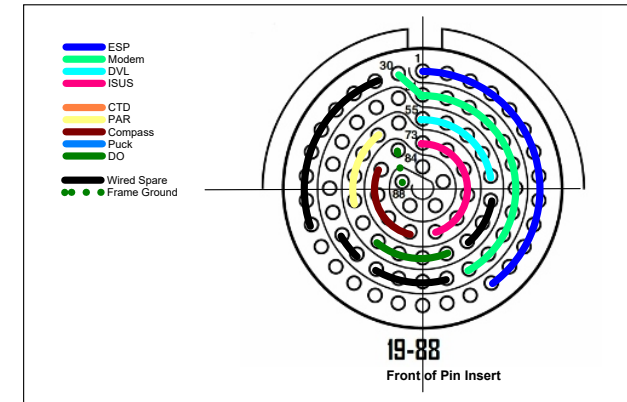


Pin	Color
1	white /orange
2	orange
3	white /green
4	blue
5	white /blue
6	green
7	white /brown
8	brown

CBL1 note: Verify RJ-45 pinout is EIA-568b

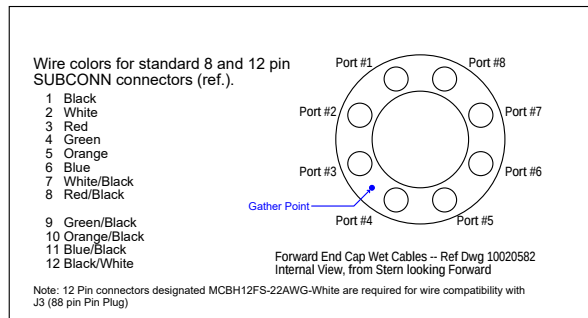

ALL WIRING CONTAINED IN HARNESS 10021158-2-H1

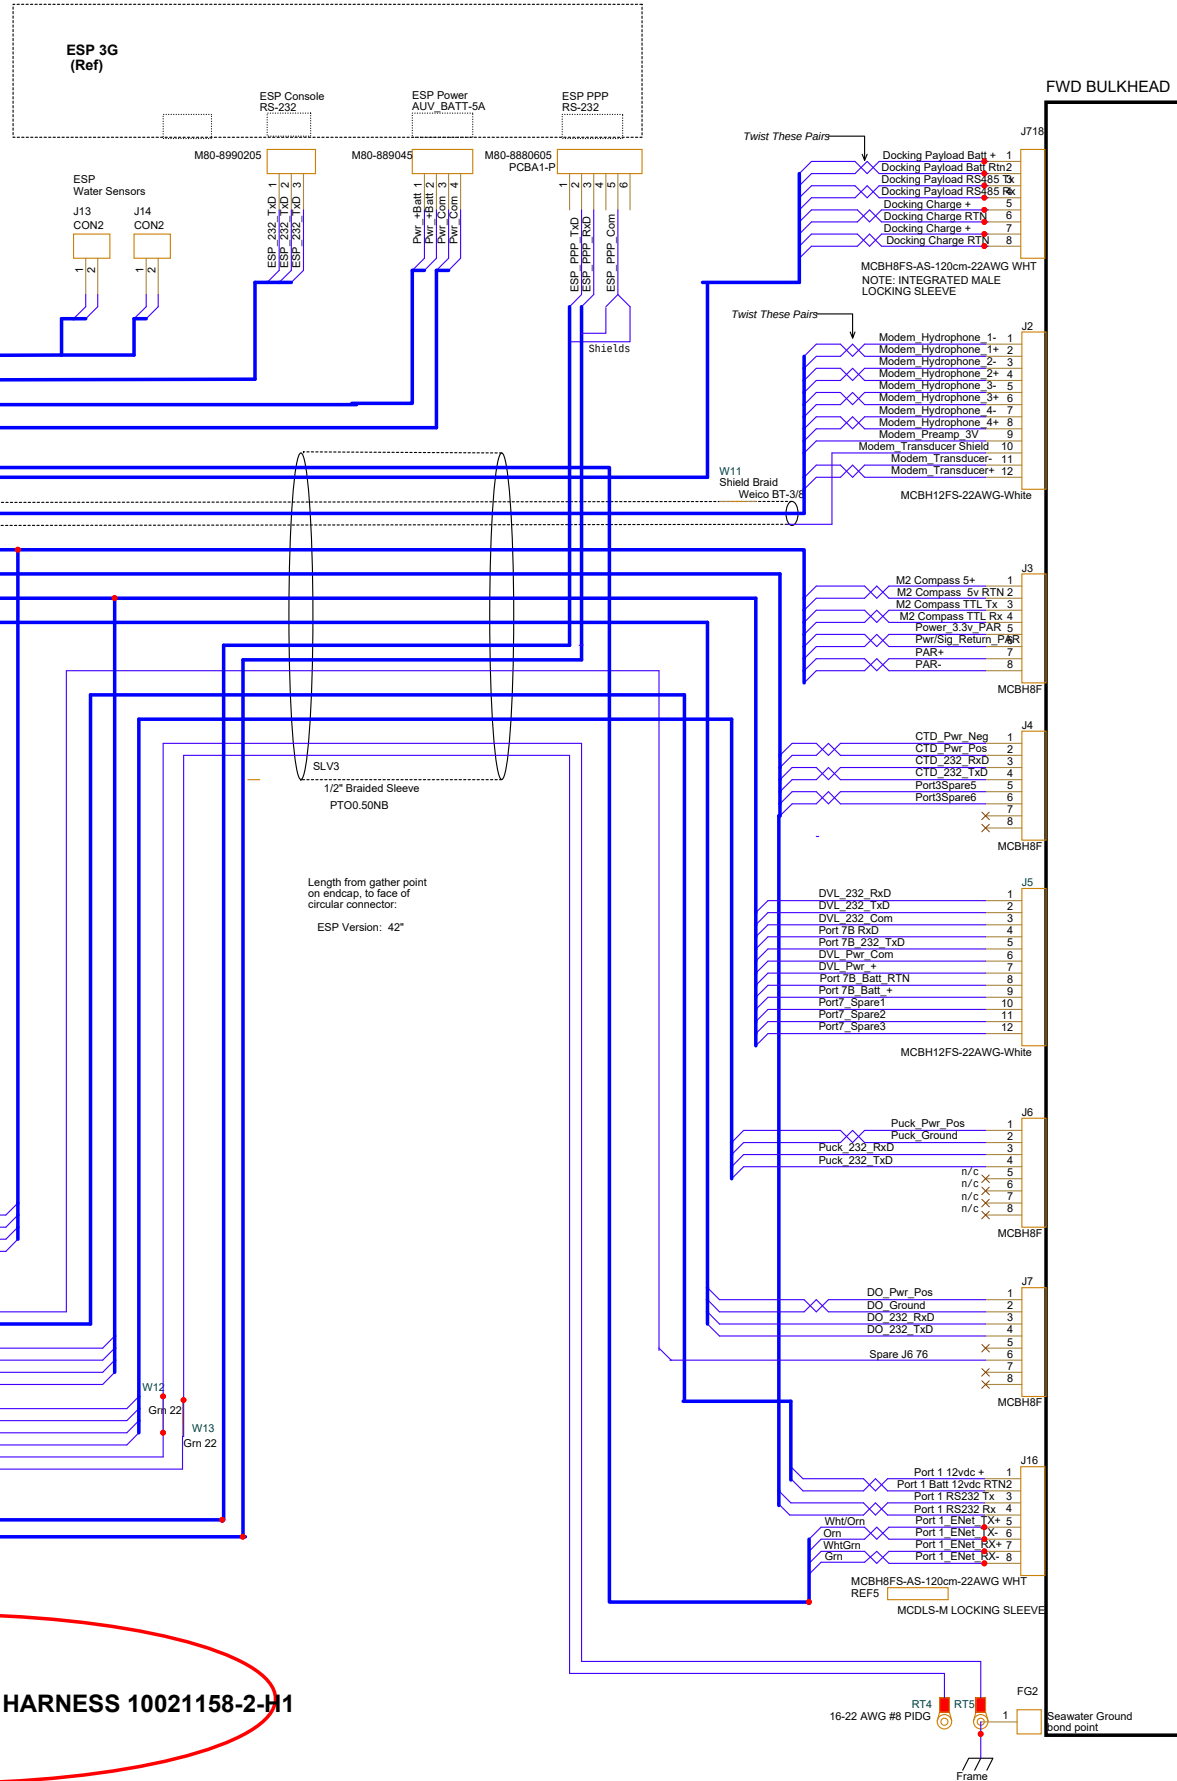

Revisions:
A: 1/11/18 BH, Updated ESP connectors
B: 4/11/19 Revised to match Build5 endcap
C: 3/17/25 BH, Added Port 1 and Port 8 Mod for Docking

MONTEREY BAY AQUARIUM RESEARCH INSTITUTE 7700 SANDHOLDT ROAD MOSS LANDING, CA 95039		
PHONE (831) 775-1700 www.mbari.org COPYRIGHT © 2018 MBARI MAY NOT BE COPIED WITHOUT PERMISSION		
Title Brizo ESP Payload and Front Endcap		
Size	Engineer: Mark Chaffey EMAIL: chma@mbari.org (831) 775-1708	Number 100221213-12-C
Date	Thursday, December 17, 2020	Sheet 12 of 16
Filename		C