


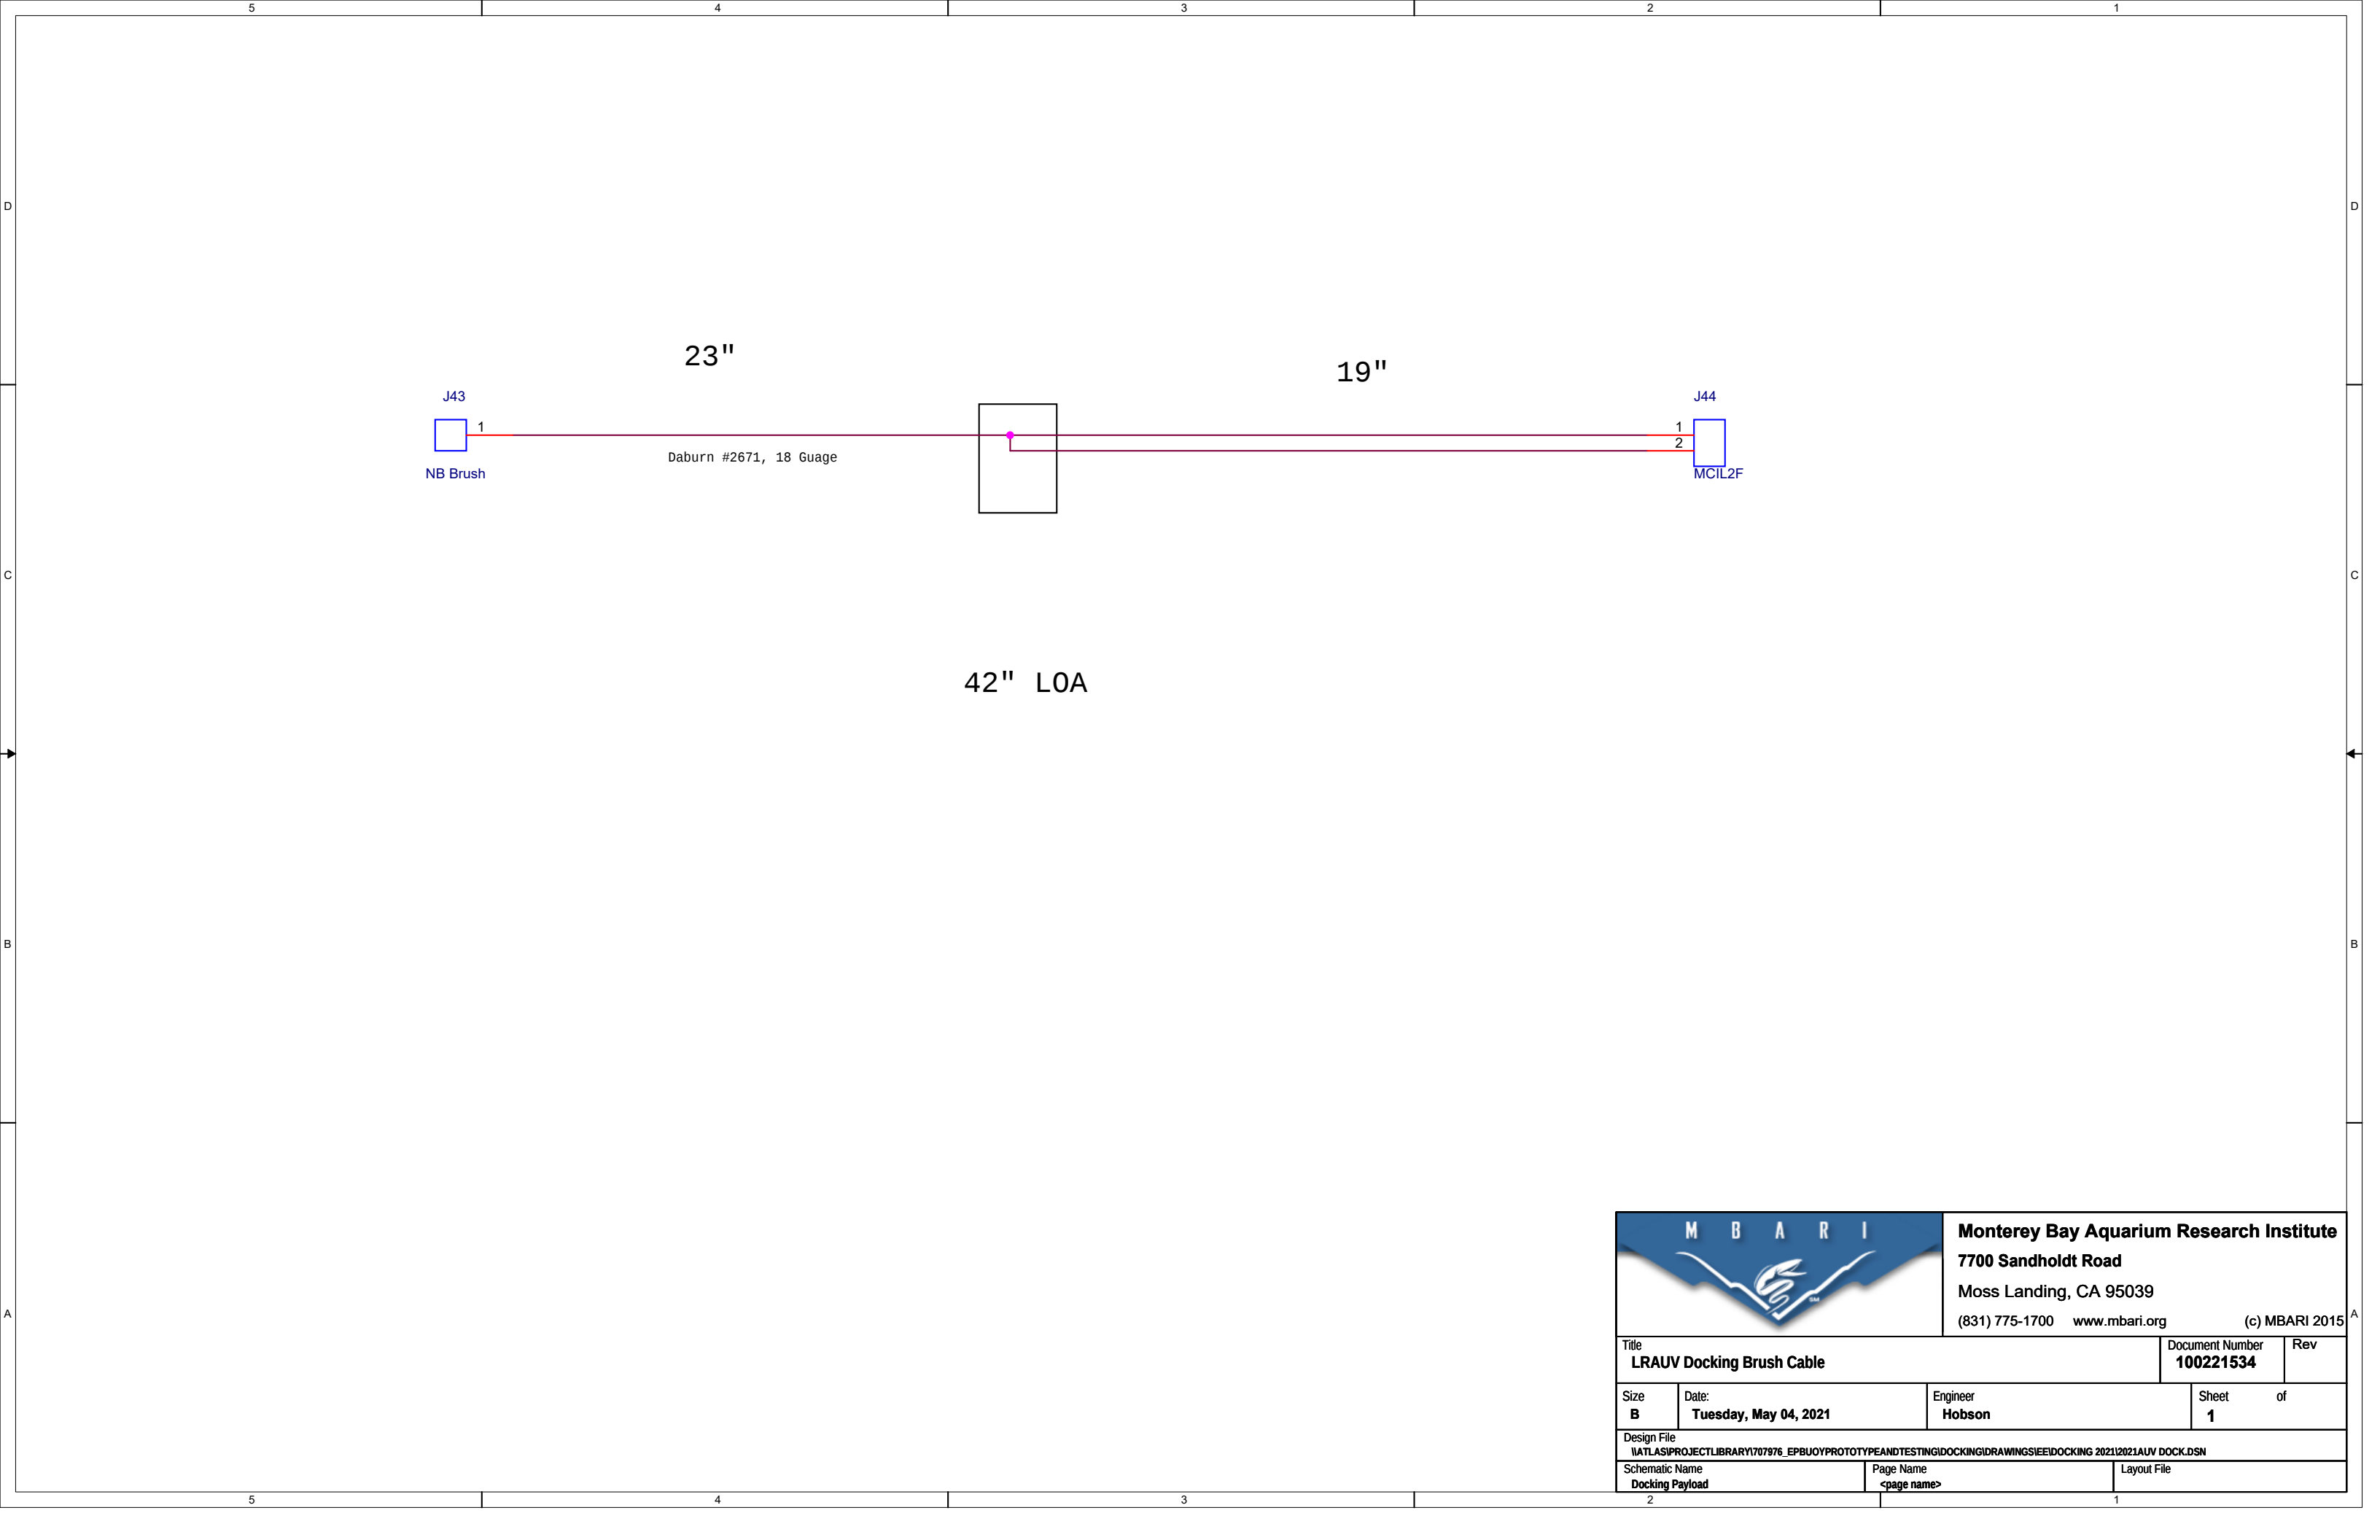



Monterey Bay Aquarium Research Institute
7700 Sandholdt Road
Moss Landing, CA 95039
(831) 775-1700 www.mbari.org (c) MBARI 2015

Title LRAUV Docking Brush Cable		Document Number 100221534	Rev
Size B	Date: Tuesday, May 04, 2021	Engineer Hobson	Sheet 1 of
Design File \\ATLAS\PROJECT\LIBRARY\1707976_EPBUOYPROTOTYPE\ANDTESTING\DOCKING\DRAWINGS\IEE\DOCKING 2021\2021AUV DOCK.DSN			
Schematic Name Docking Payload		Page Name <page name>	Layout File