


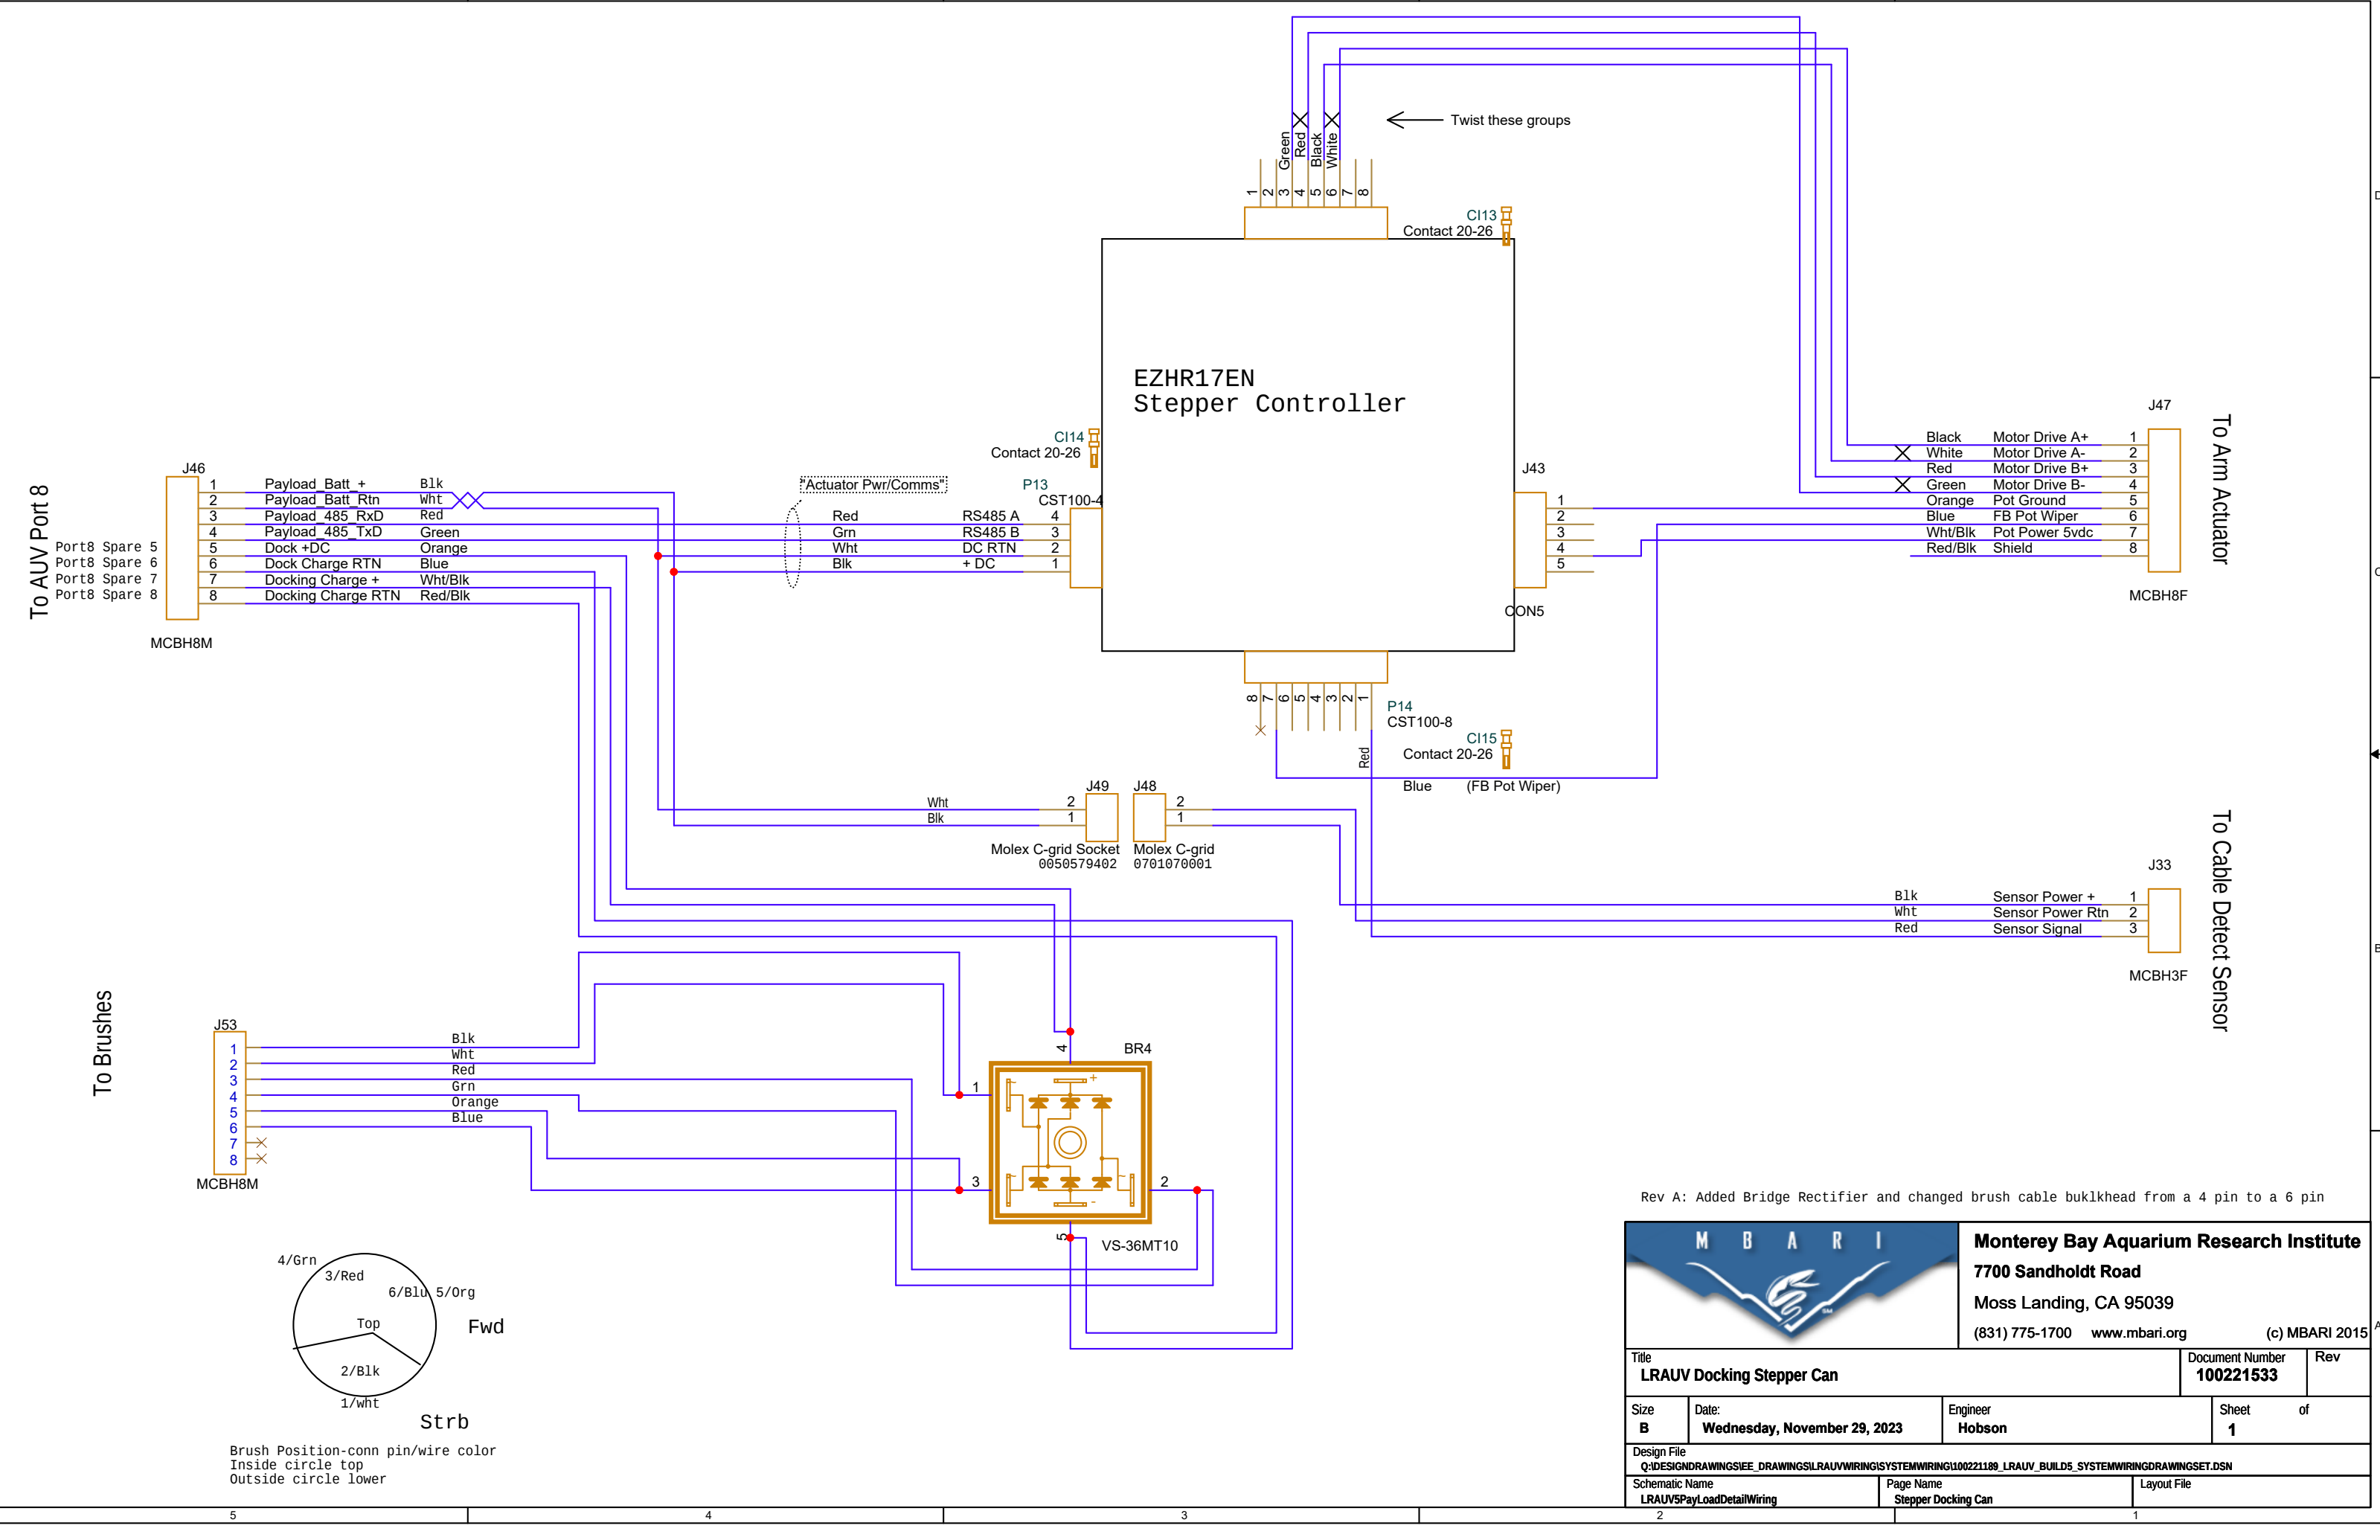

Rev A: Added Bridge Rectifier and changed brush cable buklhead from a 4 pin to a 6 pin

		Monterey Bay Aquarium Research Institute 7700 Sandholdt Road Moss Landing, CA 95039 (831) 775-1700 www.mbari.org (c) MBARI 2015	
Title LRAUV Docking Stepper Can		Document Number 100221533	Rev
Size B	Date: Wednesday, November 29, 2023	Engineer Hobson	Sheet 1 of
Design File Q:\DESIGNDRAWINGS\IEE_DRAWINGS\LRAUVWIRING\SYSTEMWIRING\100221189_LRAUV_BUILD5_SYSTEMWIRINGDRAWINGSET.DSN			
Schematic Name LRAUVSPayLoadDetailWiring		Page Name Stepper Docking Can	Layout File