


Standard Subconn Ethernet 13 pin Interconnect

Plugs into LRAUV Port 1

Plugs into Norbit Sonar

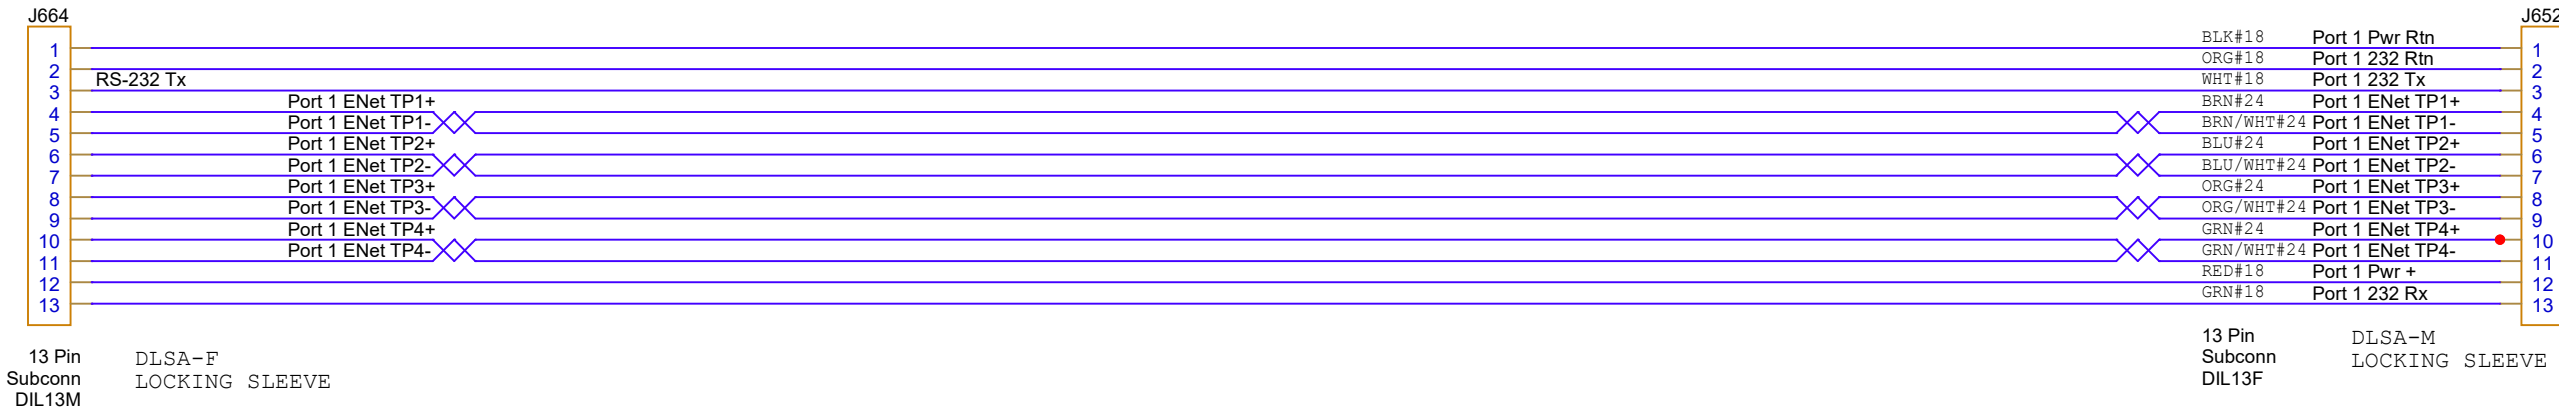

LOA 2m





Monterey Bay Aquarium Research Institute
7700 Sandholdt Road
Moss Landing, CA 95039
(831) 775-1700 www.mbari.org (c) MBARI 2015

Title Norbit Sonar Cable		Document Number 100221160-26		Rev
Size B	Date: Thursday, March 10, 2022	Engineer Mellinger	Sheet 17	of 17
Design File V:\PROJECT\DRAWINGS\PROJECT.EE.DWG\WIRING DIAGRAMS TETHYS\100221201 TETHYS INTERNAL.DSN				
Schematic Name Tethys_Wet_Cabling_FWD		Page Name 26 Multibeam Cable		Layout File <Layout File>