


18.5", 47 cm LOA, not including pins

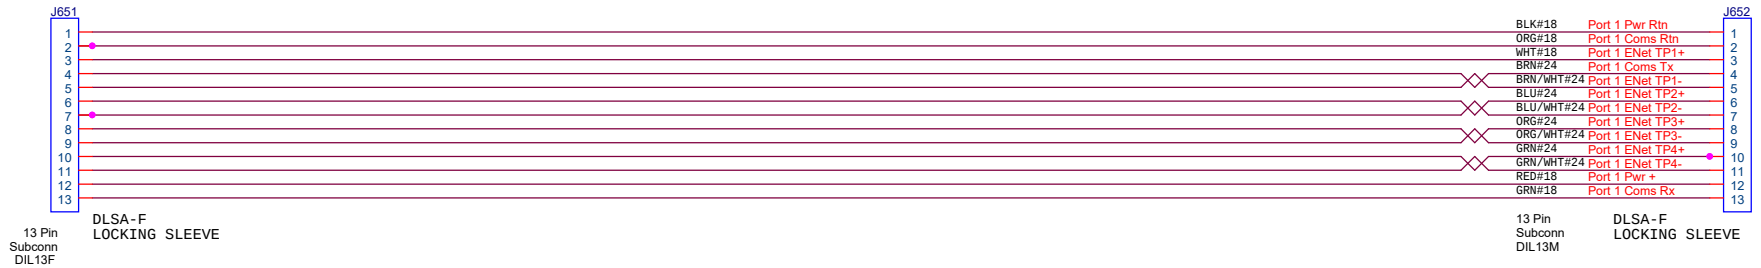

(c) MBARI 2017 MBARI provides the documentation and materials "as is", with no warranty, express or implied, as to title, non-infringement of third party rights, merchantability, or fitness for any particular purpose, or the performance or results which you may obtain from their use. You assume the entire risk associated with use.

MONTEREY BAY AQUARIUM RESEARCH INSTITUTE			
7700 SANDHOLDT ROAD			
MOSS LANDING, CA 95039			
PHONE (831) 775-1700 www.mbari.org			
COPYRIGHT © 2018 MBARI			
MAY NOT BE COPIED WITHOUT PERMISSION			
Title			
LRAUV Bioacoustics 13 Pin Cable			
Size	Engineer:	Number	Rev
B	Hobson/Chaffey EMAIL: chma@mbari.org (831) 775-1708	100221160-04-B	B
Date: Friday, July 10, 2020		Filename	Sheet 1 of 1