


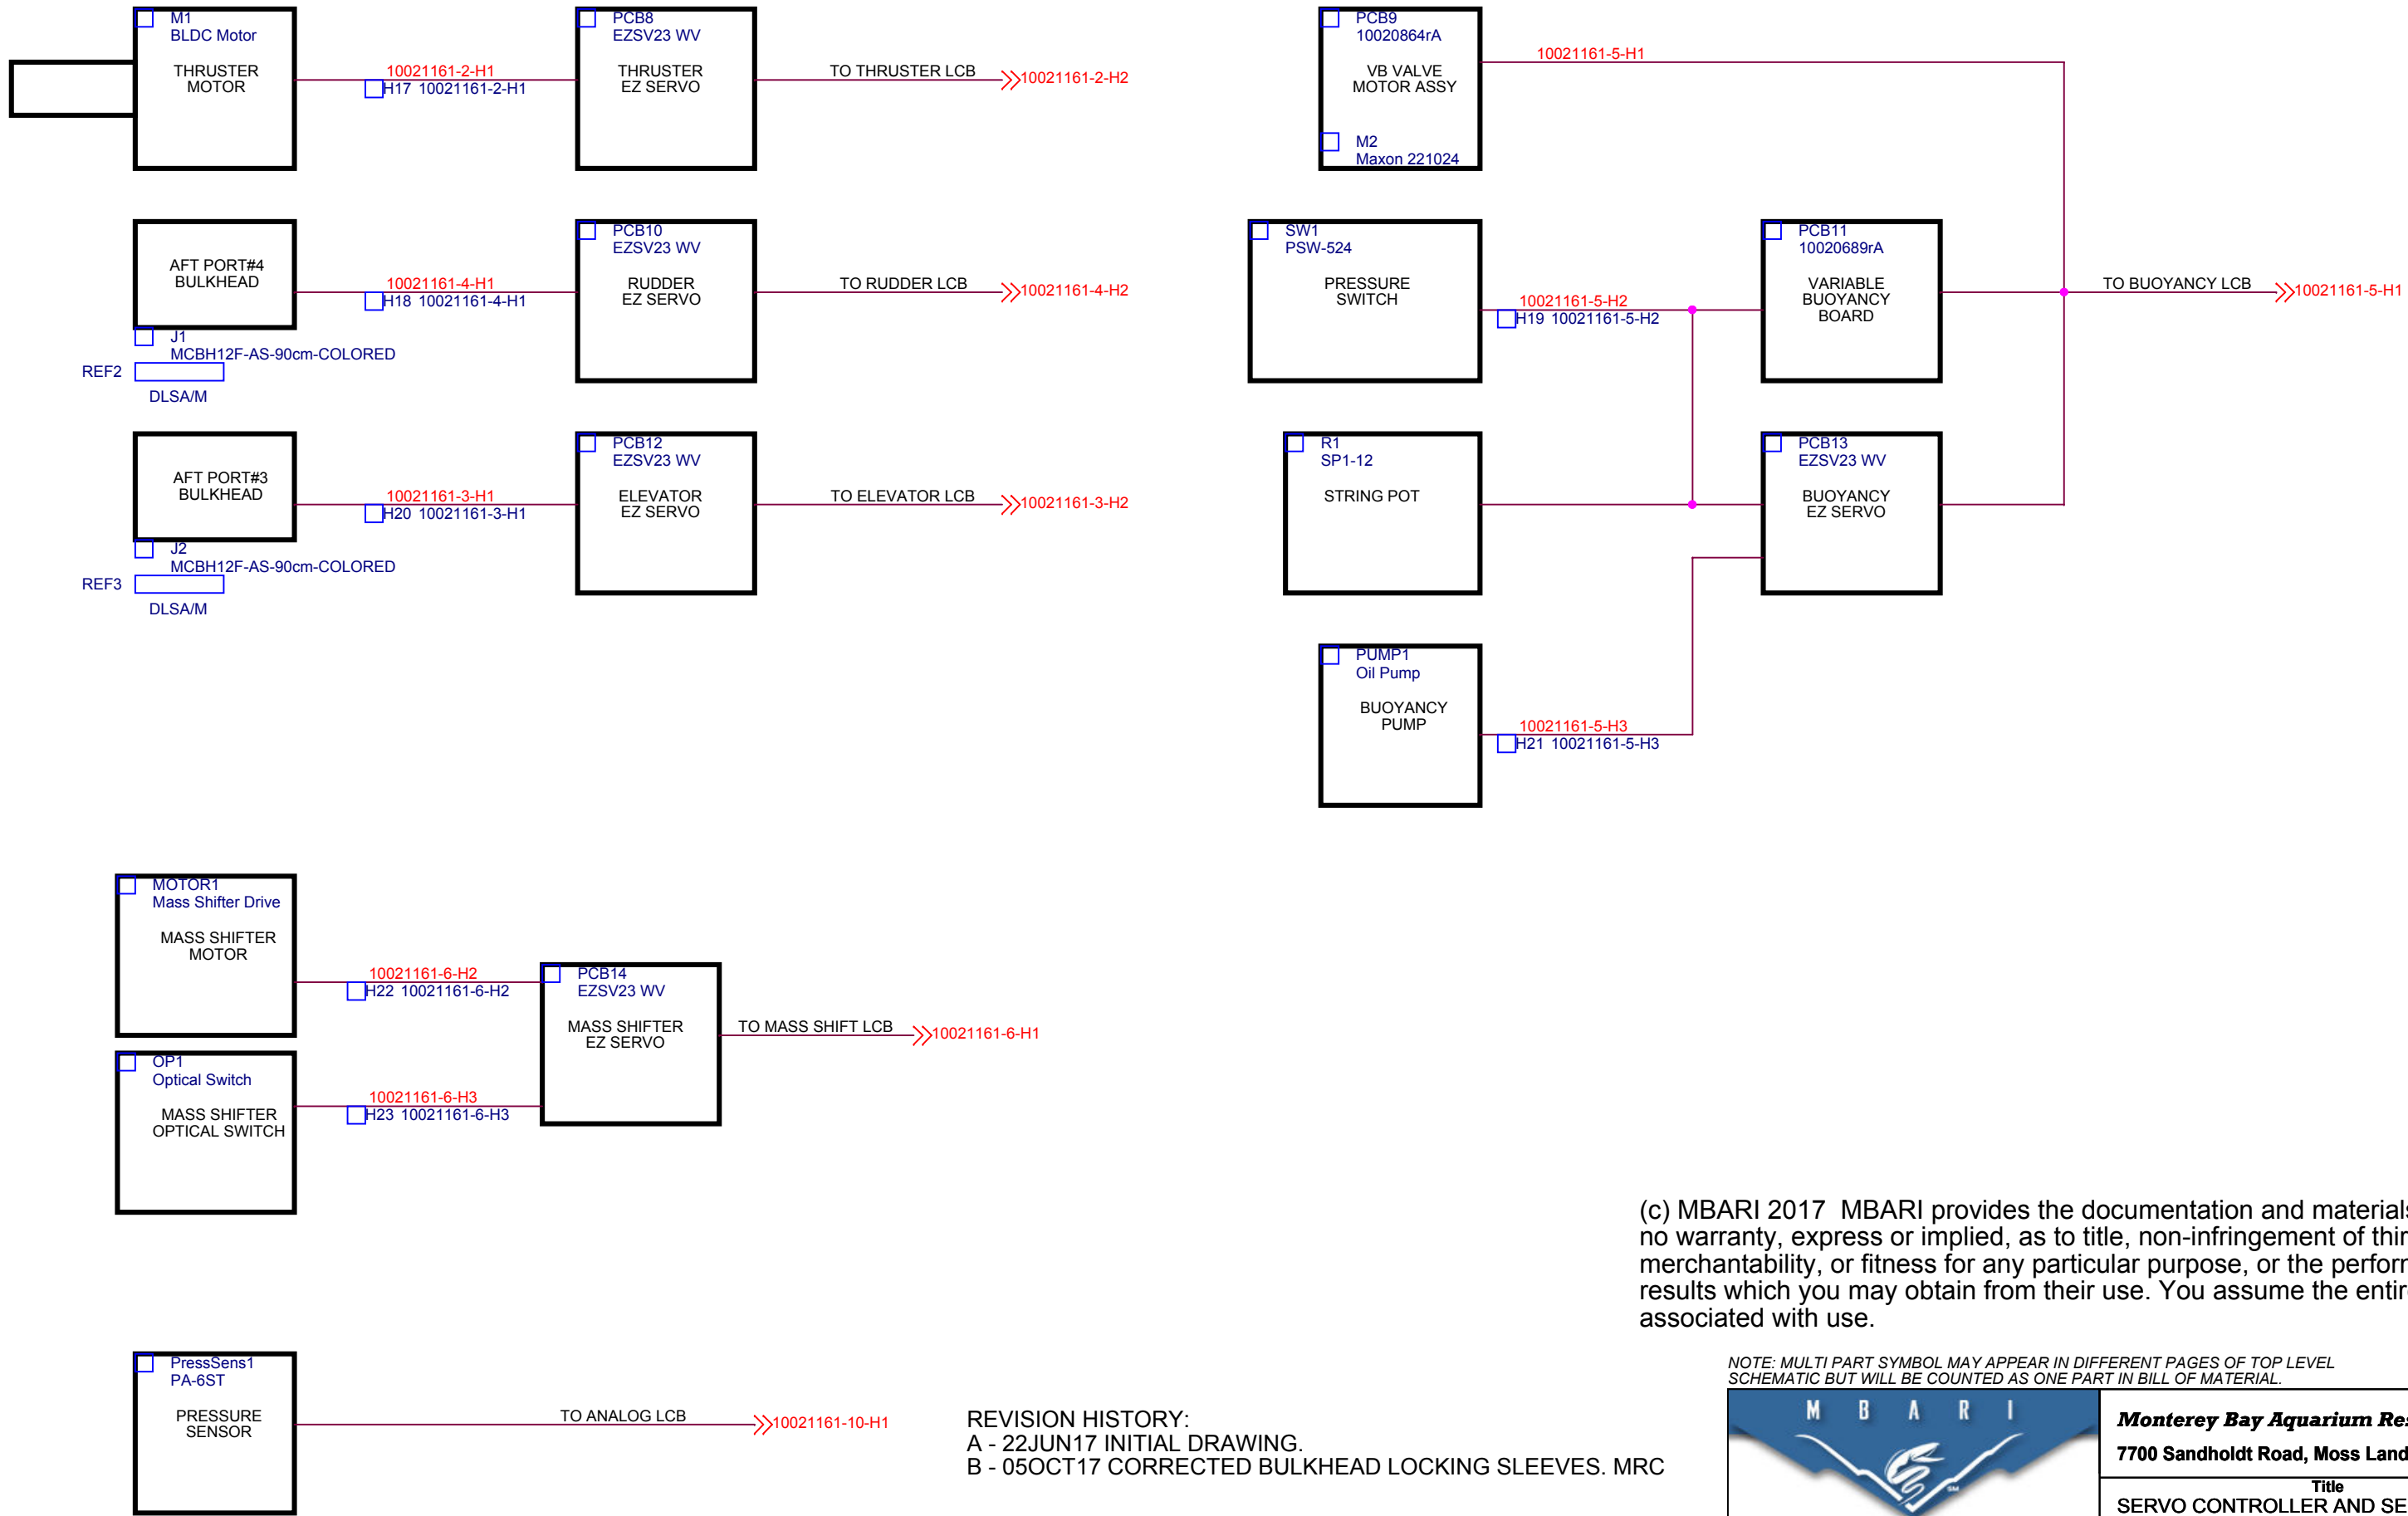

(c) MBARI 2017 MBARI provides the documentation and materials "as is", with no warranty, express or implied, as to title, non-infringement of third party rights, merchantability, or fitness for any particular purpose, or the performance or results which you may obtain from their use. You assume the entire risk associated with use.

NOTE: MULTI PART SYMBOL MAY APPEAR IN DIFFERENT PAGES OF TOP LEVEL SCHEMATIC BUT WILL BE COUNTED AS ONE PART IN BILL OF MATERIAL.			
		Monterey Bay Aquarium Research Institute 7700 Sandholdt Road, Moss Landing, CA 95039	
		Title SERVO CONTROLLER AND SENSOR ASSEMBLY	
Engineer JROSAL	Size B	Document Number 100221189-02	Layout File <Layout File>
Layout <Layout>	Date: Thursday, October 05, 2017	Sheet 2 of 38	Rev B

REVISION HISTORY:
A - 22JUN17 INITIAL DRAWING.
B - 05OCT17 CORRECTED BULKHEAD LOCKING SLEEVES. MRC