


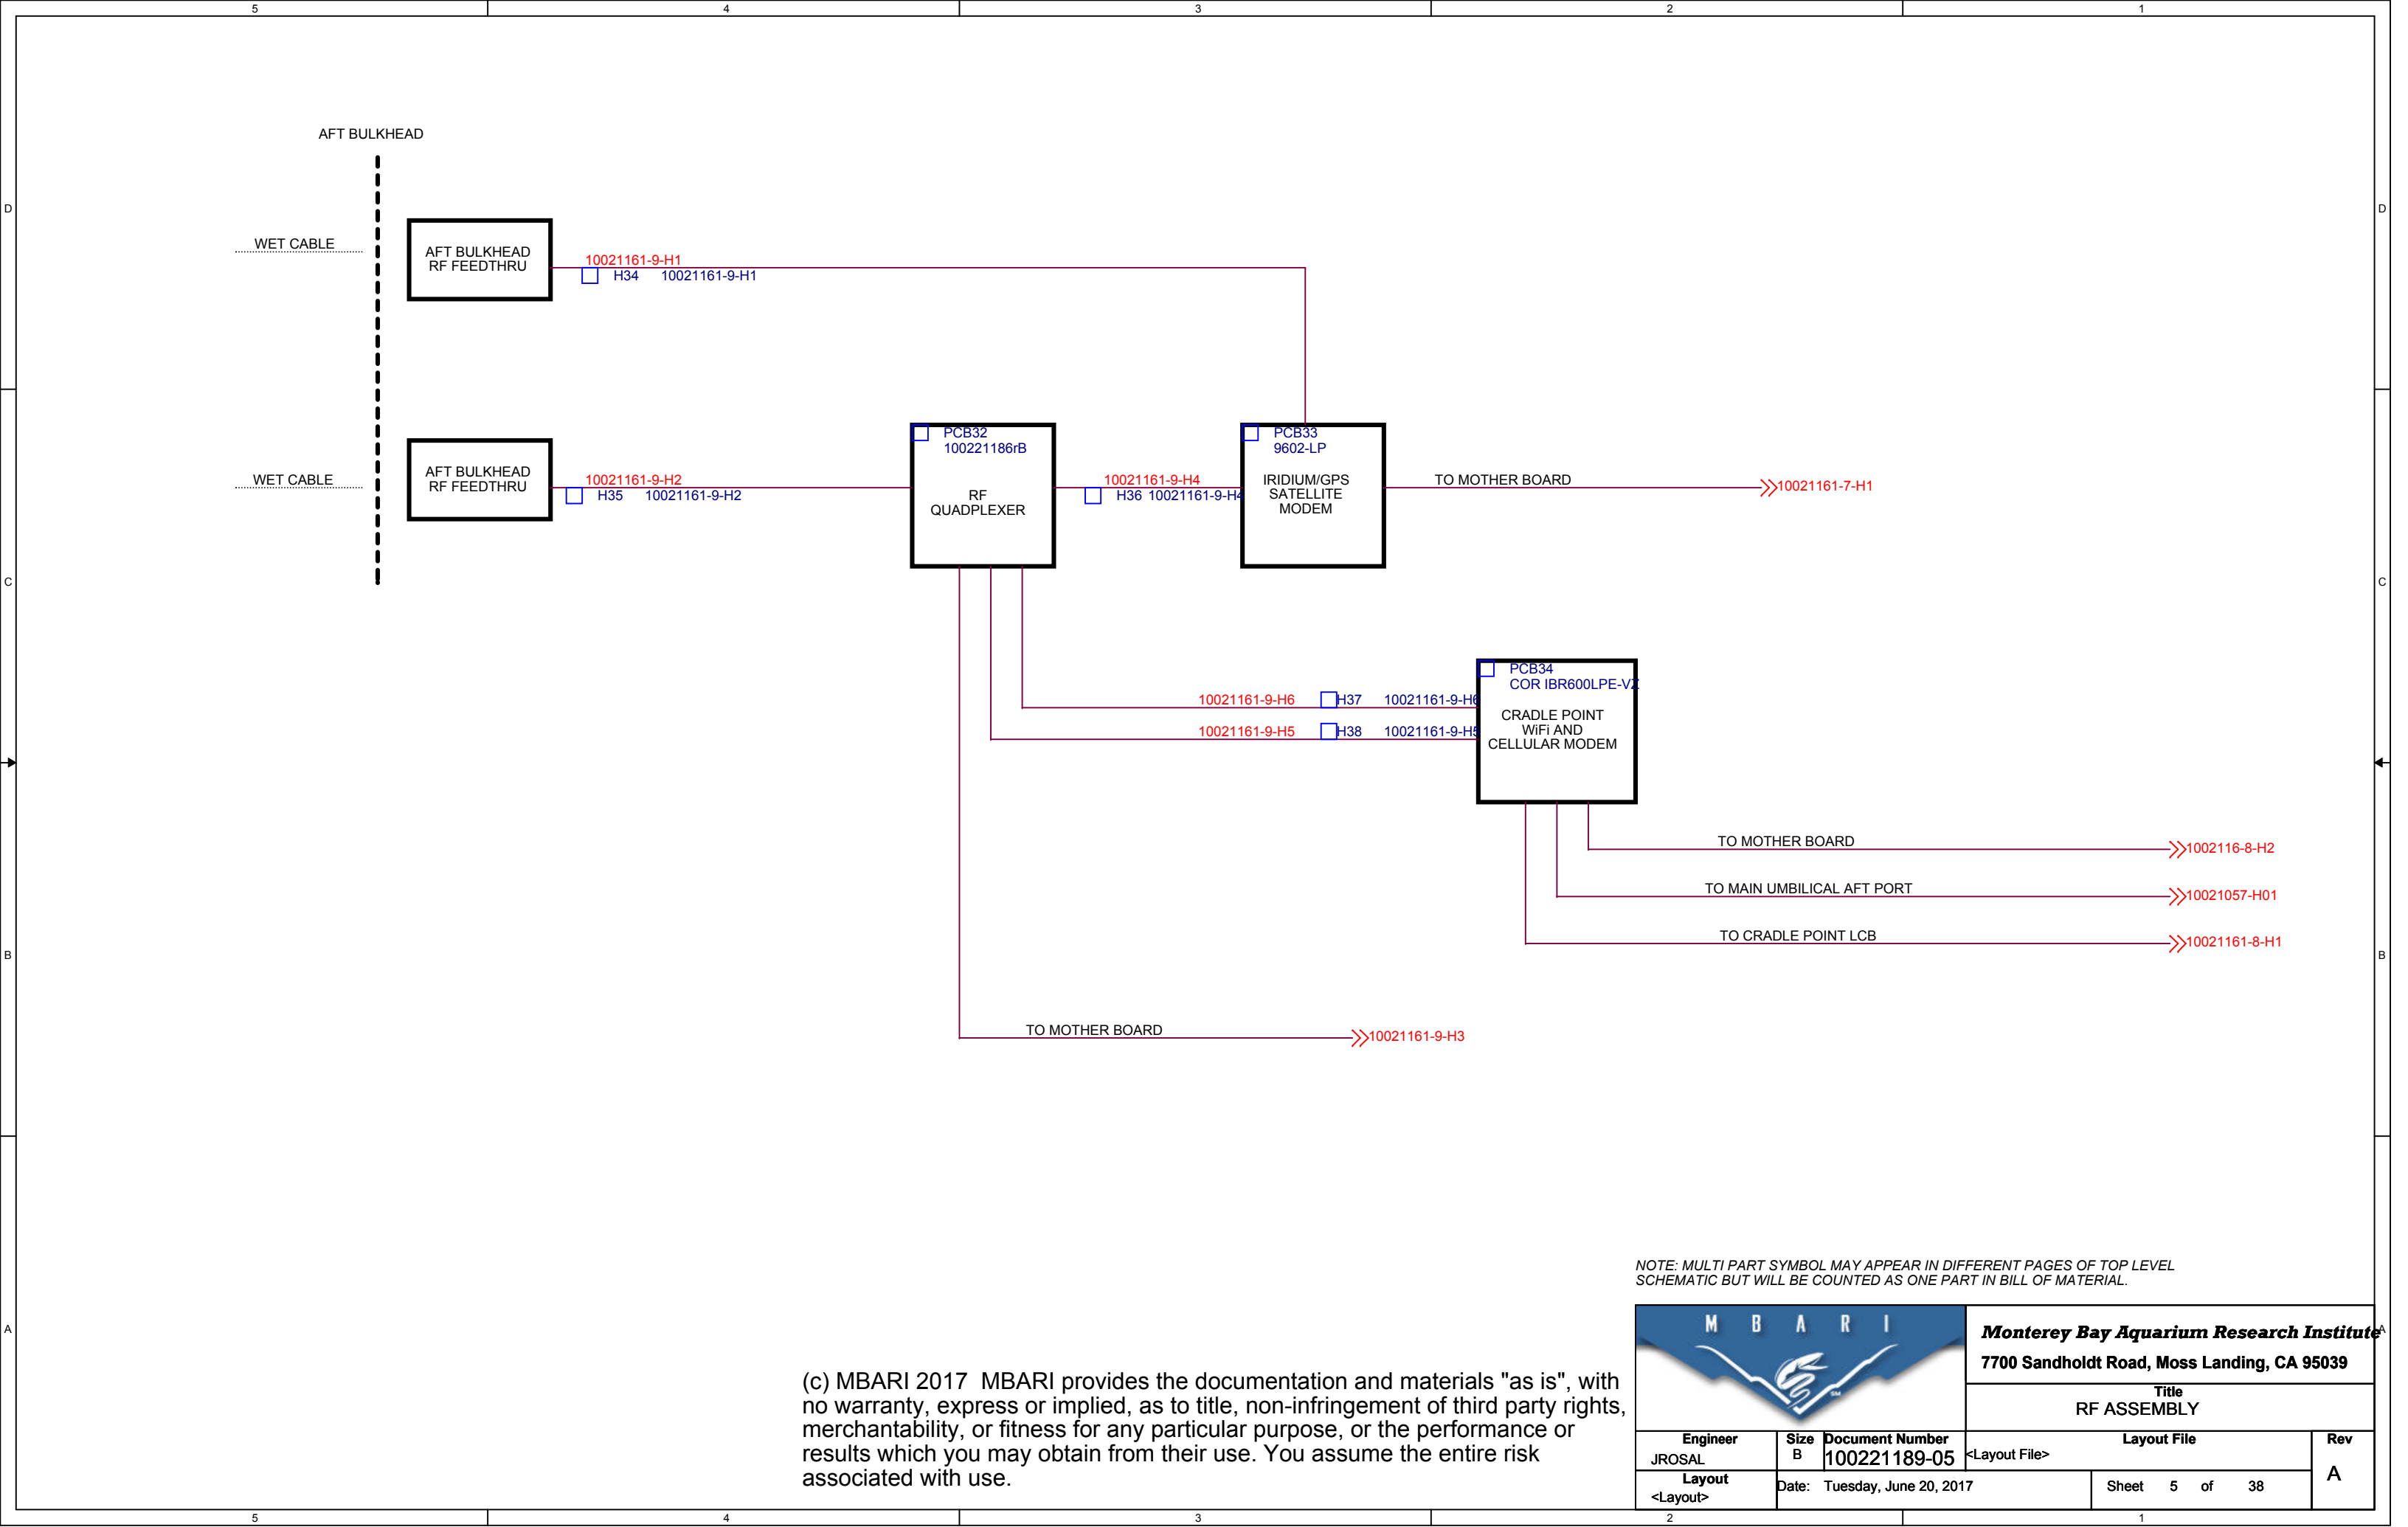

NOTE: MULTI PART SYMBOL MAY APPEAR IN DIFFERENT PAGES OF TOP LEVEL SCHEMATIC BUT WILL BE COUNTED AS ONE PART IN BILL OF MATERIAL.

(c) MBARI 2017 MBARI provides the documentation and materials "as is", with no warranty, express or implied, as to title, non-infringement of third party rights, merchantability, or fitness for any particular purpose, or the performance or results which you may obtain from their use. You assume the entire risk associated with use.

		Monterey Bay Aquarium Research Institute 7700 Sandholdt Road, Moss Landing, CA 95039		
		Title RF ASSEMBLY		
Engineer JROSAL	Size B	Document Number 100221189-05	Layout File <Layout File>	
Layout <Layout>	Date: Tuesday, June 20, 2017		Sheet 5 of 38	Rev A