


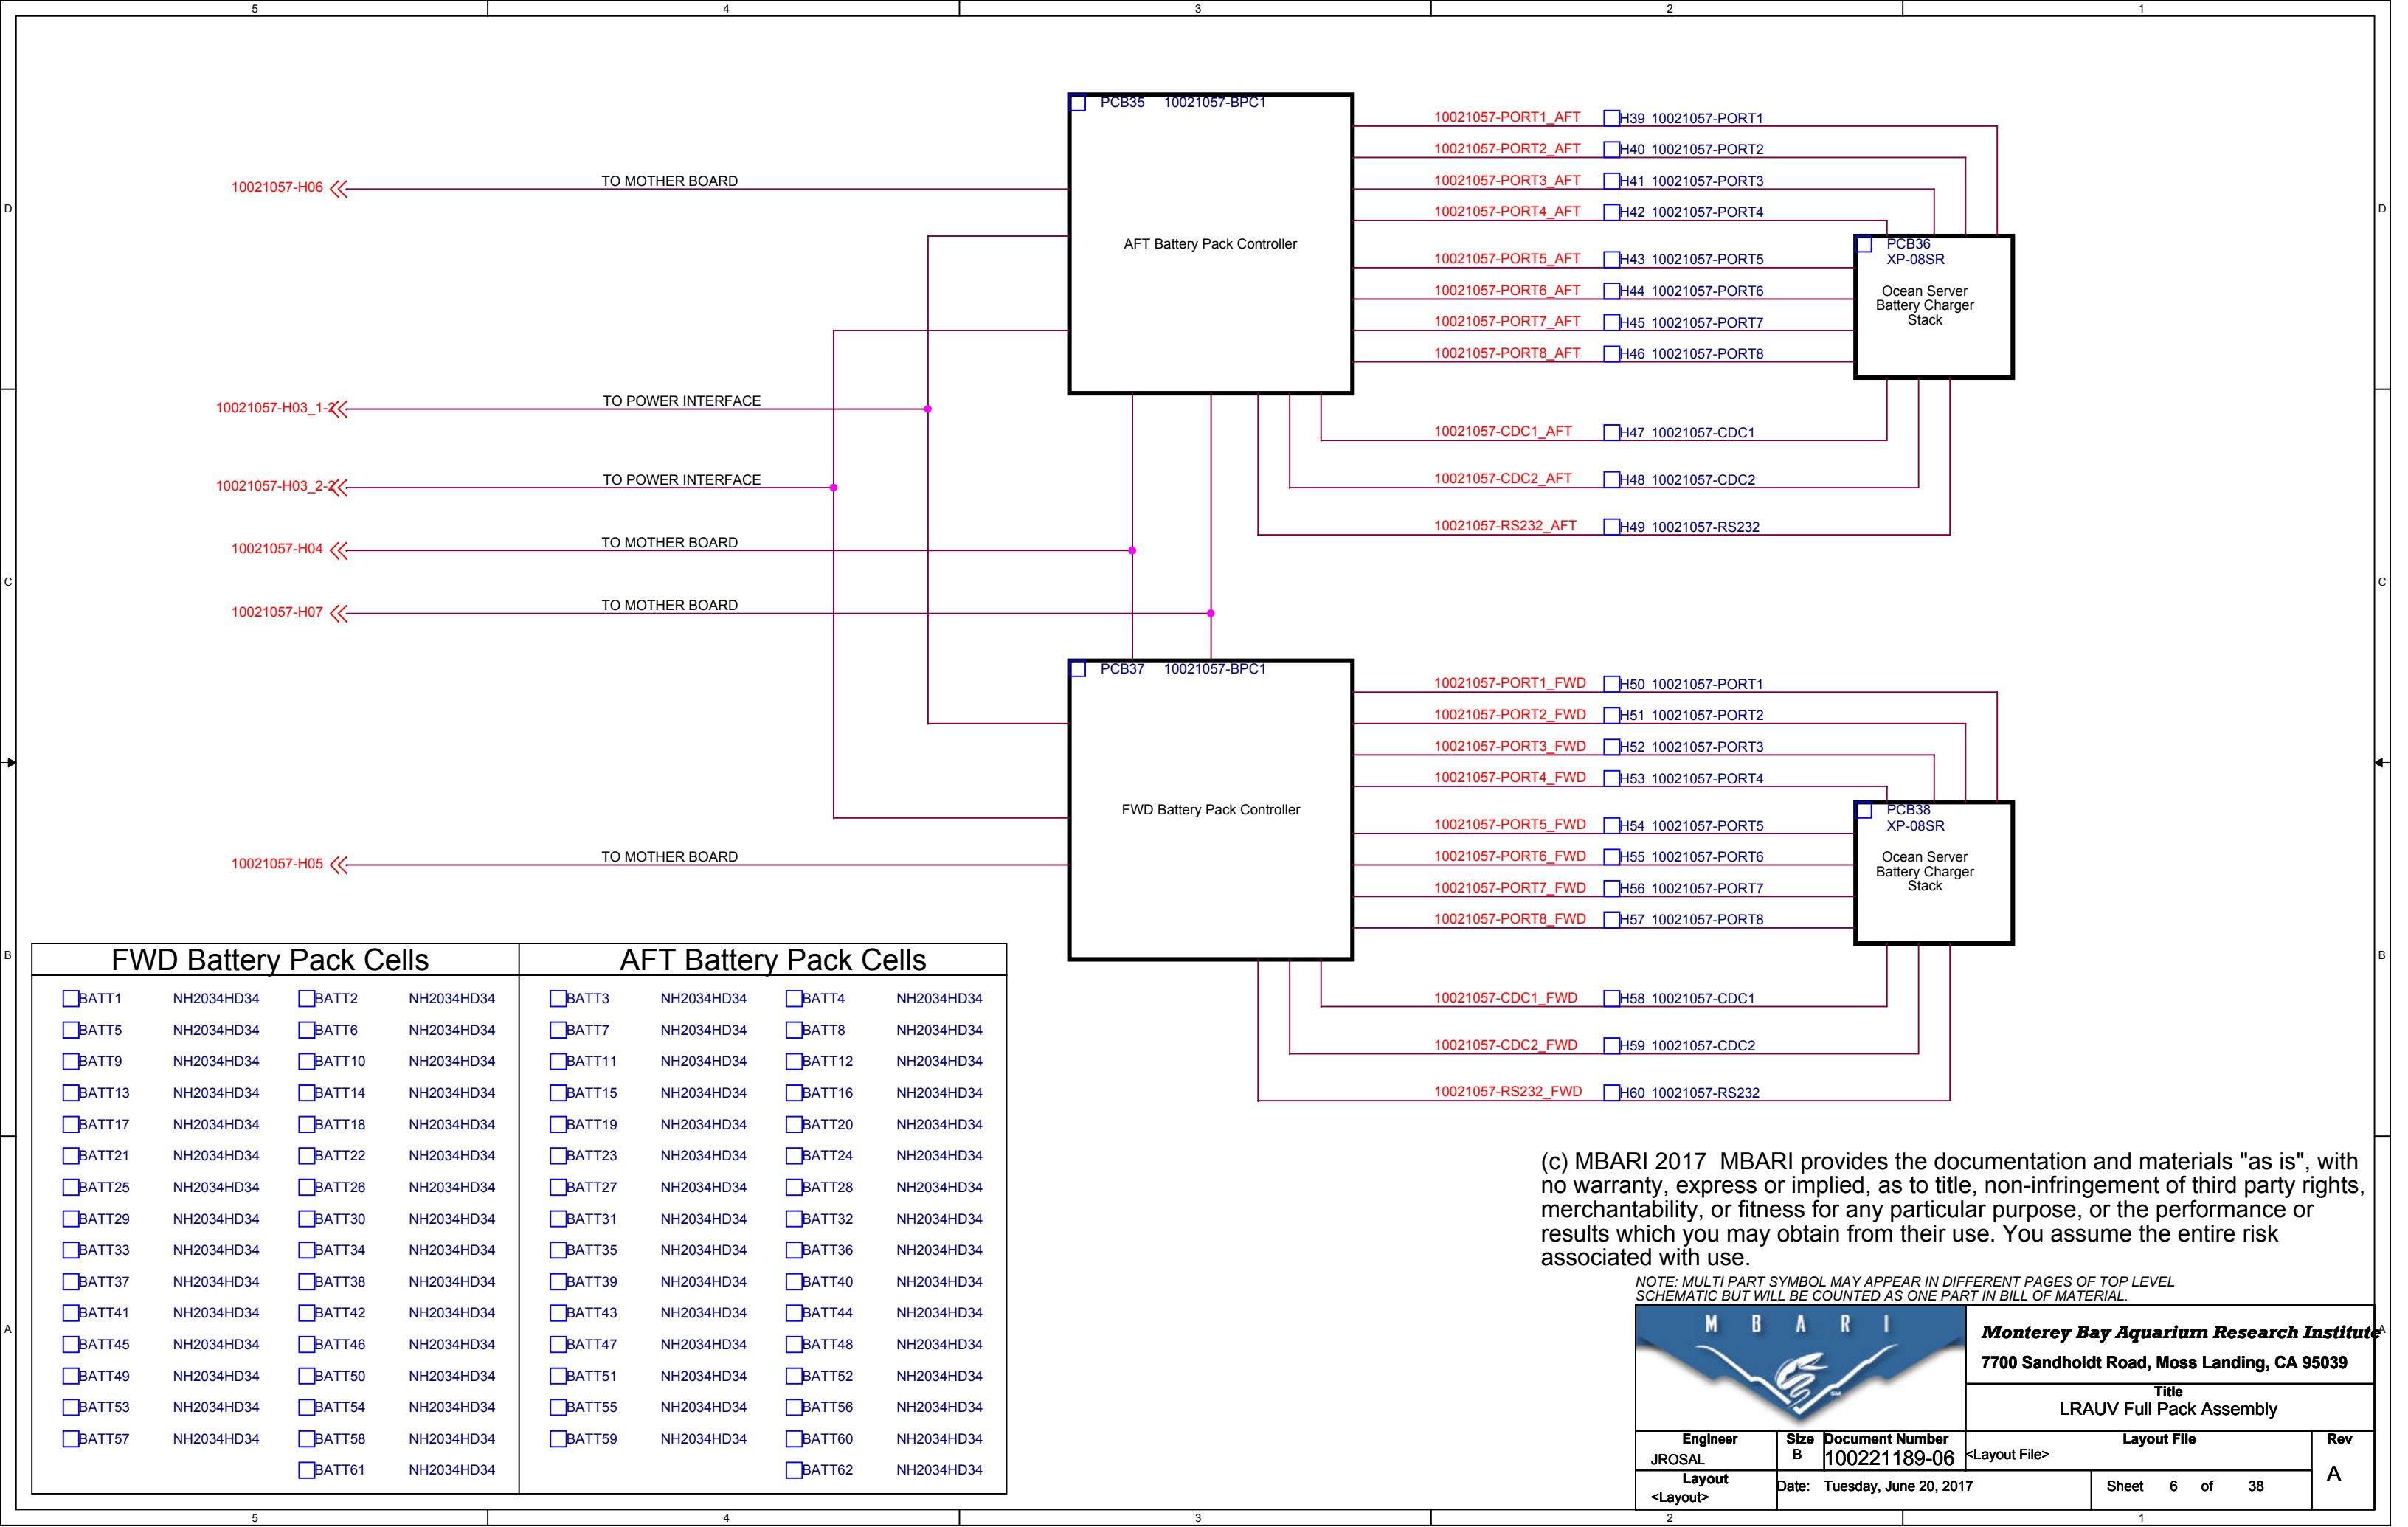

FWD Battery Pack Cells				AFT Battery Pack Cells			
BATT1	NH2034HD34	BATT2	NH2034HD34	BATT3	NH2034HD34	BATT4	NH2034HD34
BATT5	NH2034HD34	BATT6	NH2034HD34	BATT7	NH2034HD34	BATT8	NH2034HD34
BATT9	NH2034HD34	BATT10	NH2034HD34	BATT11	NH2034HD34	BATT12	NH2034HD34
BATT13	NH2034HD34	BATT14	NH2034HD34	BATT15	NH2034HD34	BATT16	NH2034HD34
BATT17	NH2034HD34	BATT18	NH2034HD34	BATT19	NH2034HD34	BATT20	NH2034HD34
BATT21	NH2034HD34	BATT22	NH2034HD34	BATT23	NH2034HD34	BATT24	NH2034HD34
BATT25	NH2034HD34	BATT26	NH2034HD34	BATT27	NH2034HD34	BATT28	NH2034HD34
BATT29	NH2034HD34	BATT30	NH2034HD34	BATT31	NH2034HD34	BATT32	NH2034HD34
BATT33	NH2034HD34	BATT34	NH2034HD34	BATT35	NH2034HD34	BATT36	NH2034HD34
BATT37	NH2034HD34	BATT38	NH2034HD34	BATT39	NH2034HD34	BATT40	NH2034HD34
BATT41	NH2034HD34	BATT42	NH2034HD34	BATT43	NH2034HD34	BATT44	NH2034HD34
BATT45	NH2034HD34	BATT46	NH2034HD34	BATT47	NH2034HD34	BATT48	NH2034HD34
BATT49	NH2034HD34	BATT50	NH2034HD34	BATT51	NH2034HD34	BATT52	NH2034HD34
BATT53	NH2034HD34	BATT54	NH2034HD34	BATT55	NH2034HD34	BATT56	NH2034HD34
BATT57	NH2034HD34	BATT58	NH2034HD34	BATT59	NH2034HD34	BATT60	NH2034HD34
		BATT61	NH2034HD34			BATT62	NH2034HD34

(c) MBARI 2017 MBARI provides the documentation and materials "as is", with no warranty, express or implied, as to title, non-infringement of third party rights, merchantability, or fitness for any particular purpose, or the performance or results which you may obtain from their use. You assume the entire risk associated with use.

NOTE: MULTI PART SYMBOL MAY APPEAR IN DIFFERENT PAGES OF TOP LEVEL SCHEMATIC BUT WILL BE COUNTED AS ONE PART IN BILL OF MATERIAL.

		Monterey Bay Aquarium Research Institute 7700 Sandholdt Road, Moss Landing, CA 95039		
		Title LRAUV Full Pack Assembly		
Engineer JROSAL	Size B	Document Number 100221189-06	Layout File <Layout File>	
Layout <Layout>	Date: Tuesday, June 20, 2017		Sheet 6 of 38	Rev A