


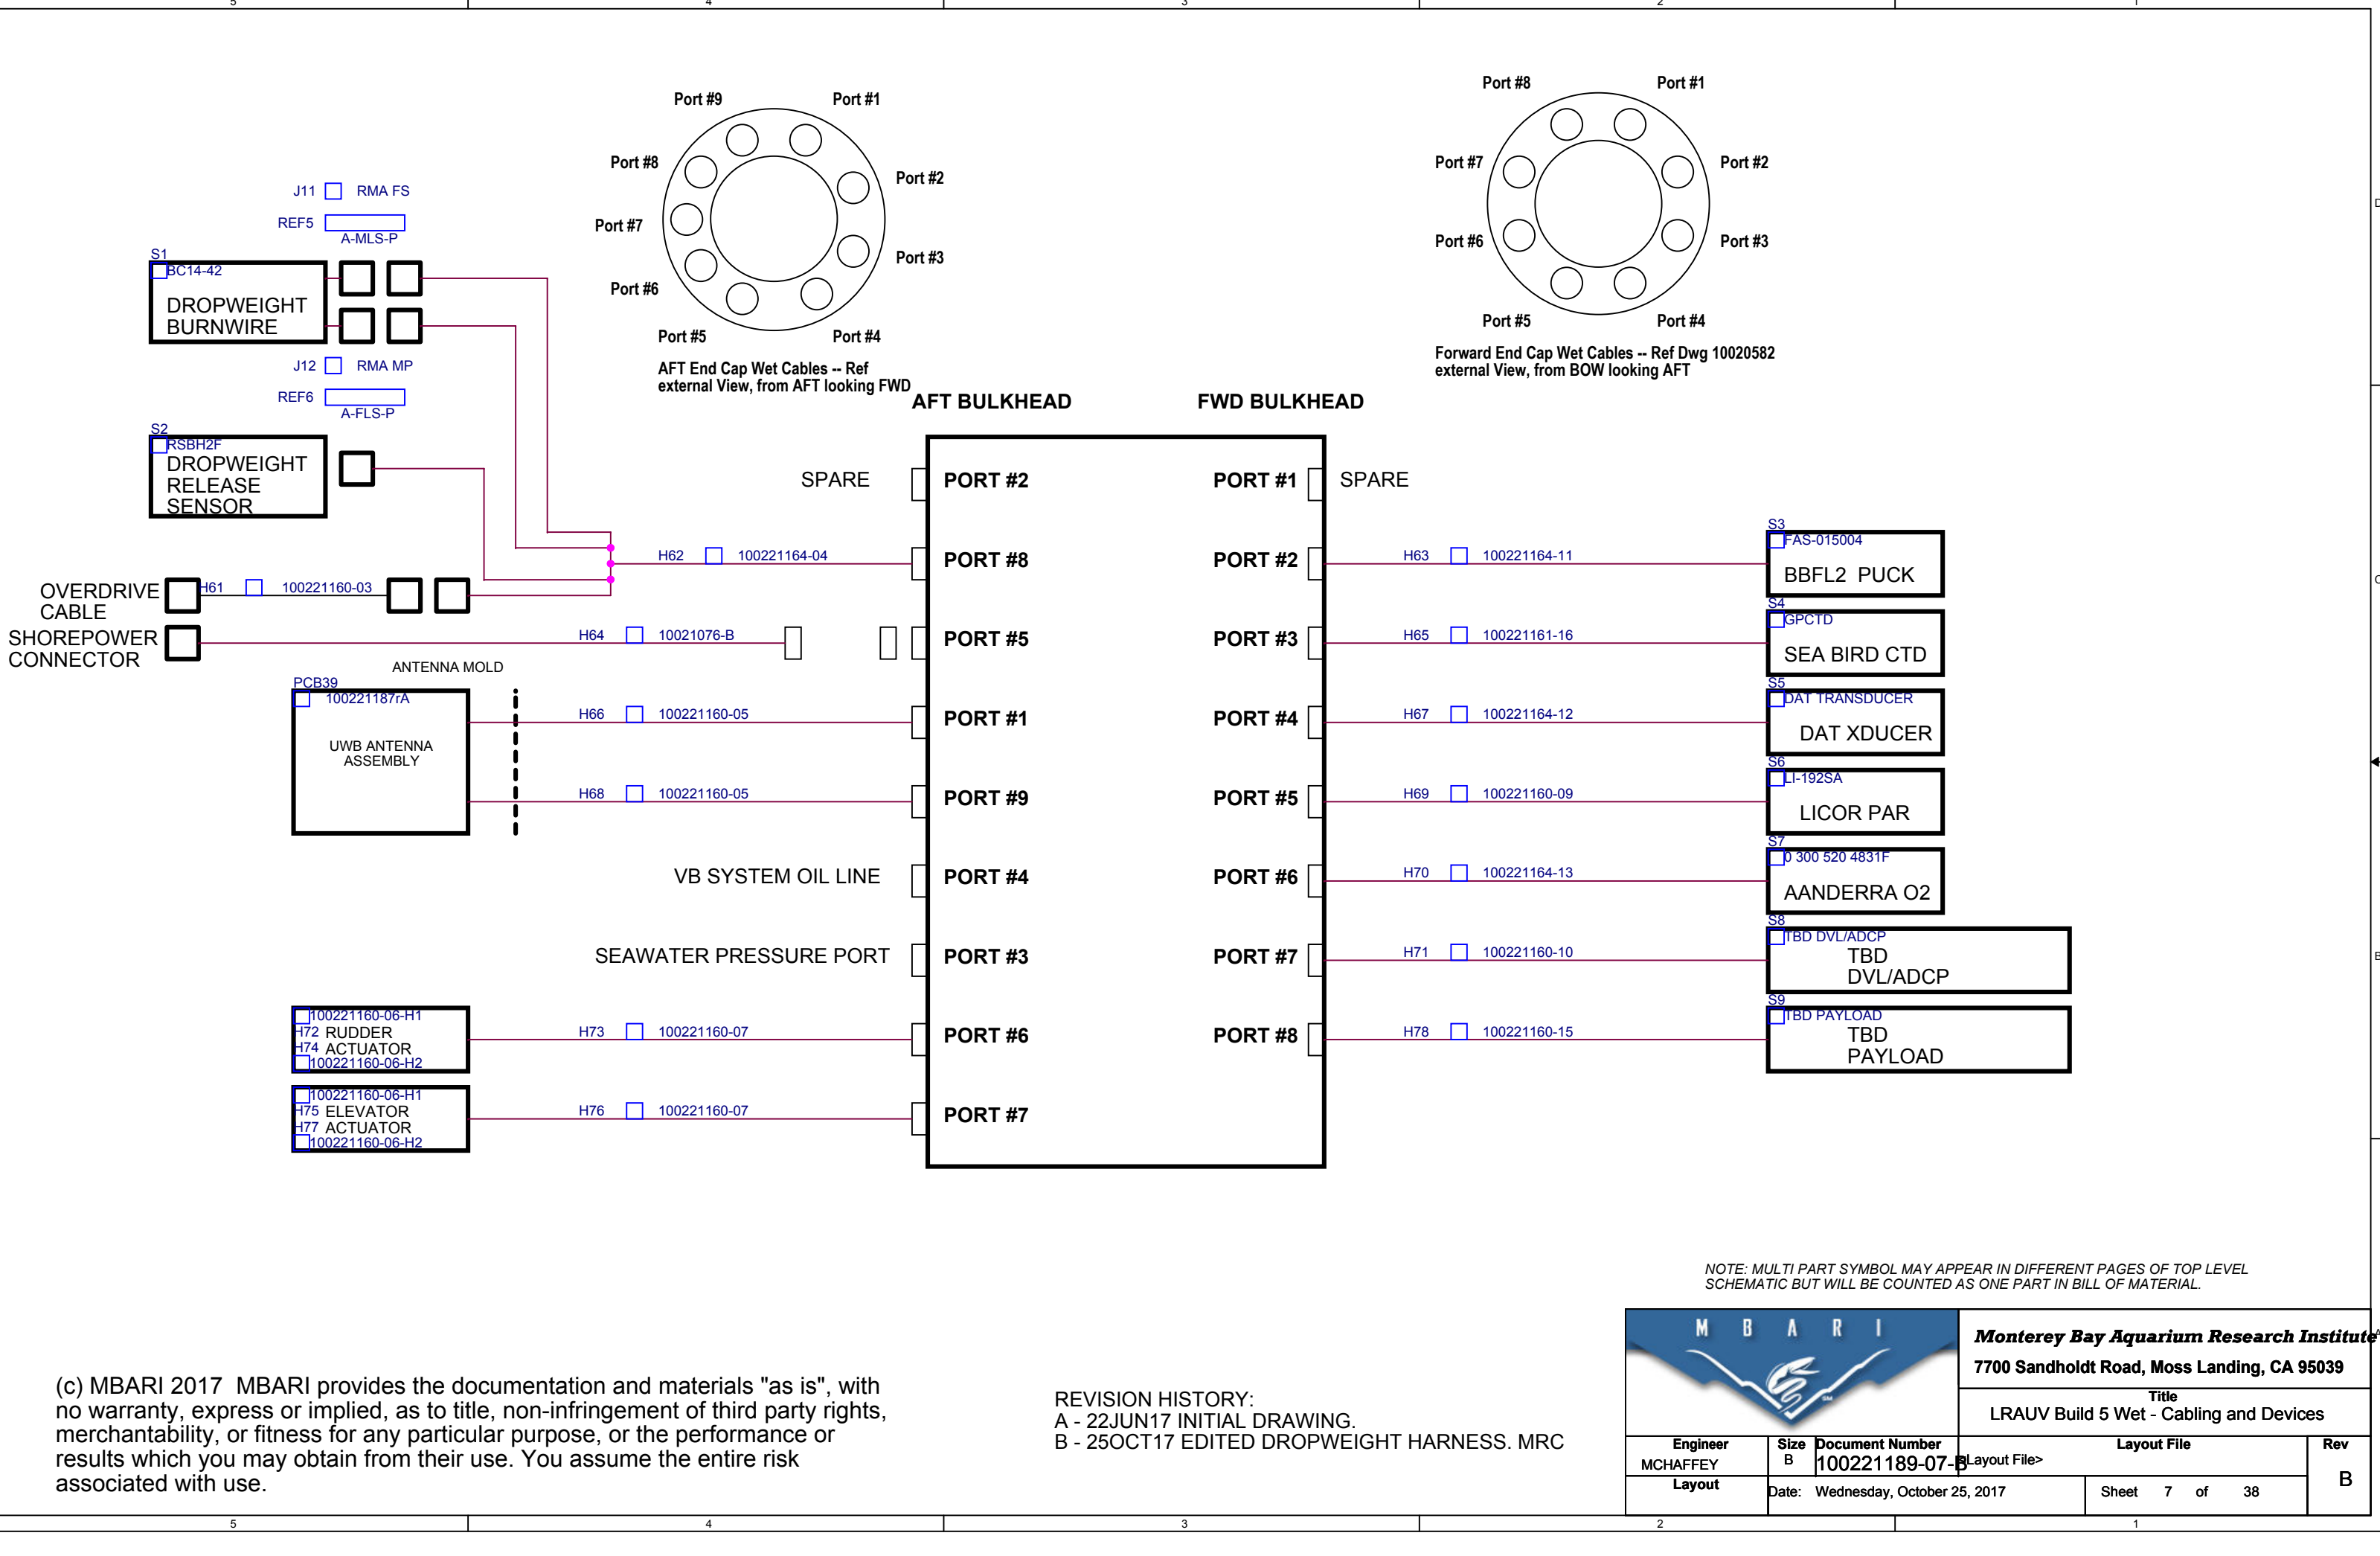

(c) MBARI 2017 MBARI provides the documentation and materials "as is", with no warranty, express or implied, as to title, non-infringement of third party rights, merchantability, or fitness for any particular purpose, or the performance or results which you may obtain from their use. You assume the entire risk associated with use.

REVISION HISTORY:
A - 22JUN17 INITIAL DRAWING.
B - 25OCT17 EDITED DROPWEIGHT HARNESS. MRC

NOTE: MULTI PART SYMBOL MAY APPEAR IN DIFFERENT PAGES OF TOP LEVEL SCHEMATIC BUT WILL BE COUNTED AS ONE PART IN BILL OF MATERIAL.



Monterey Bay Aquarium Research Institute
7700 Sandholdt Road, Moss Landing, CA 95039

Title		Rev		
LRAUV Build 5 Wet - Cabling and Devices				
Engineer	Size	Document Number	Layout File	Rev
MCHAFFEY	B	100221189-07-B		
Layout	Date:	Wednesday, October 25, 2017		Sheet 7 of 38