


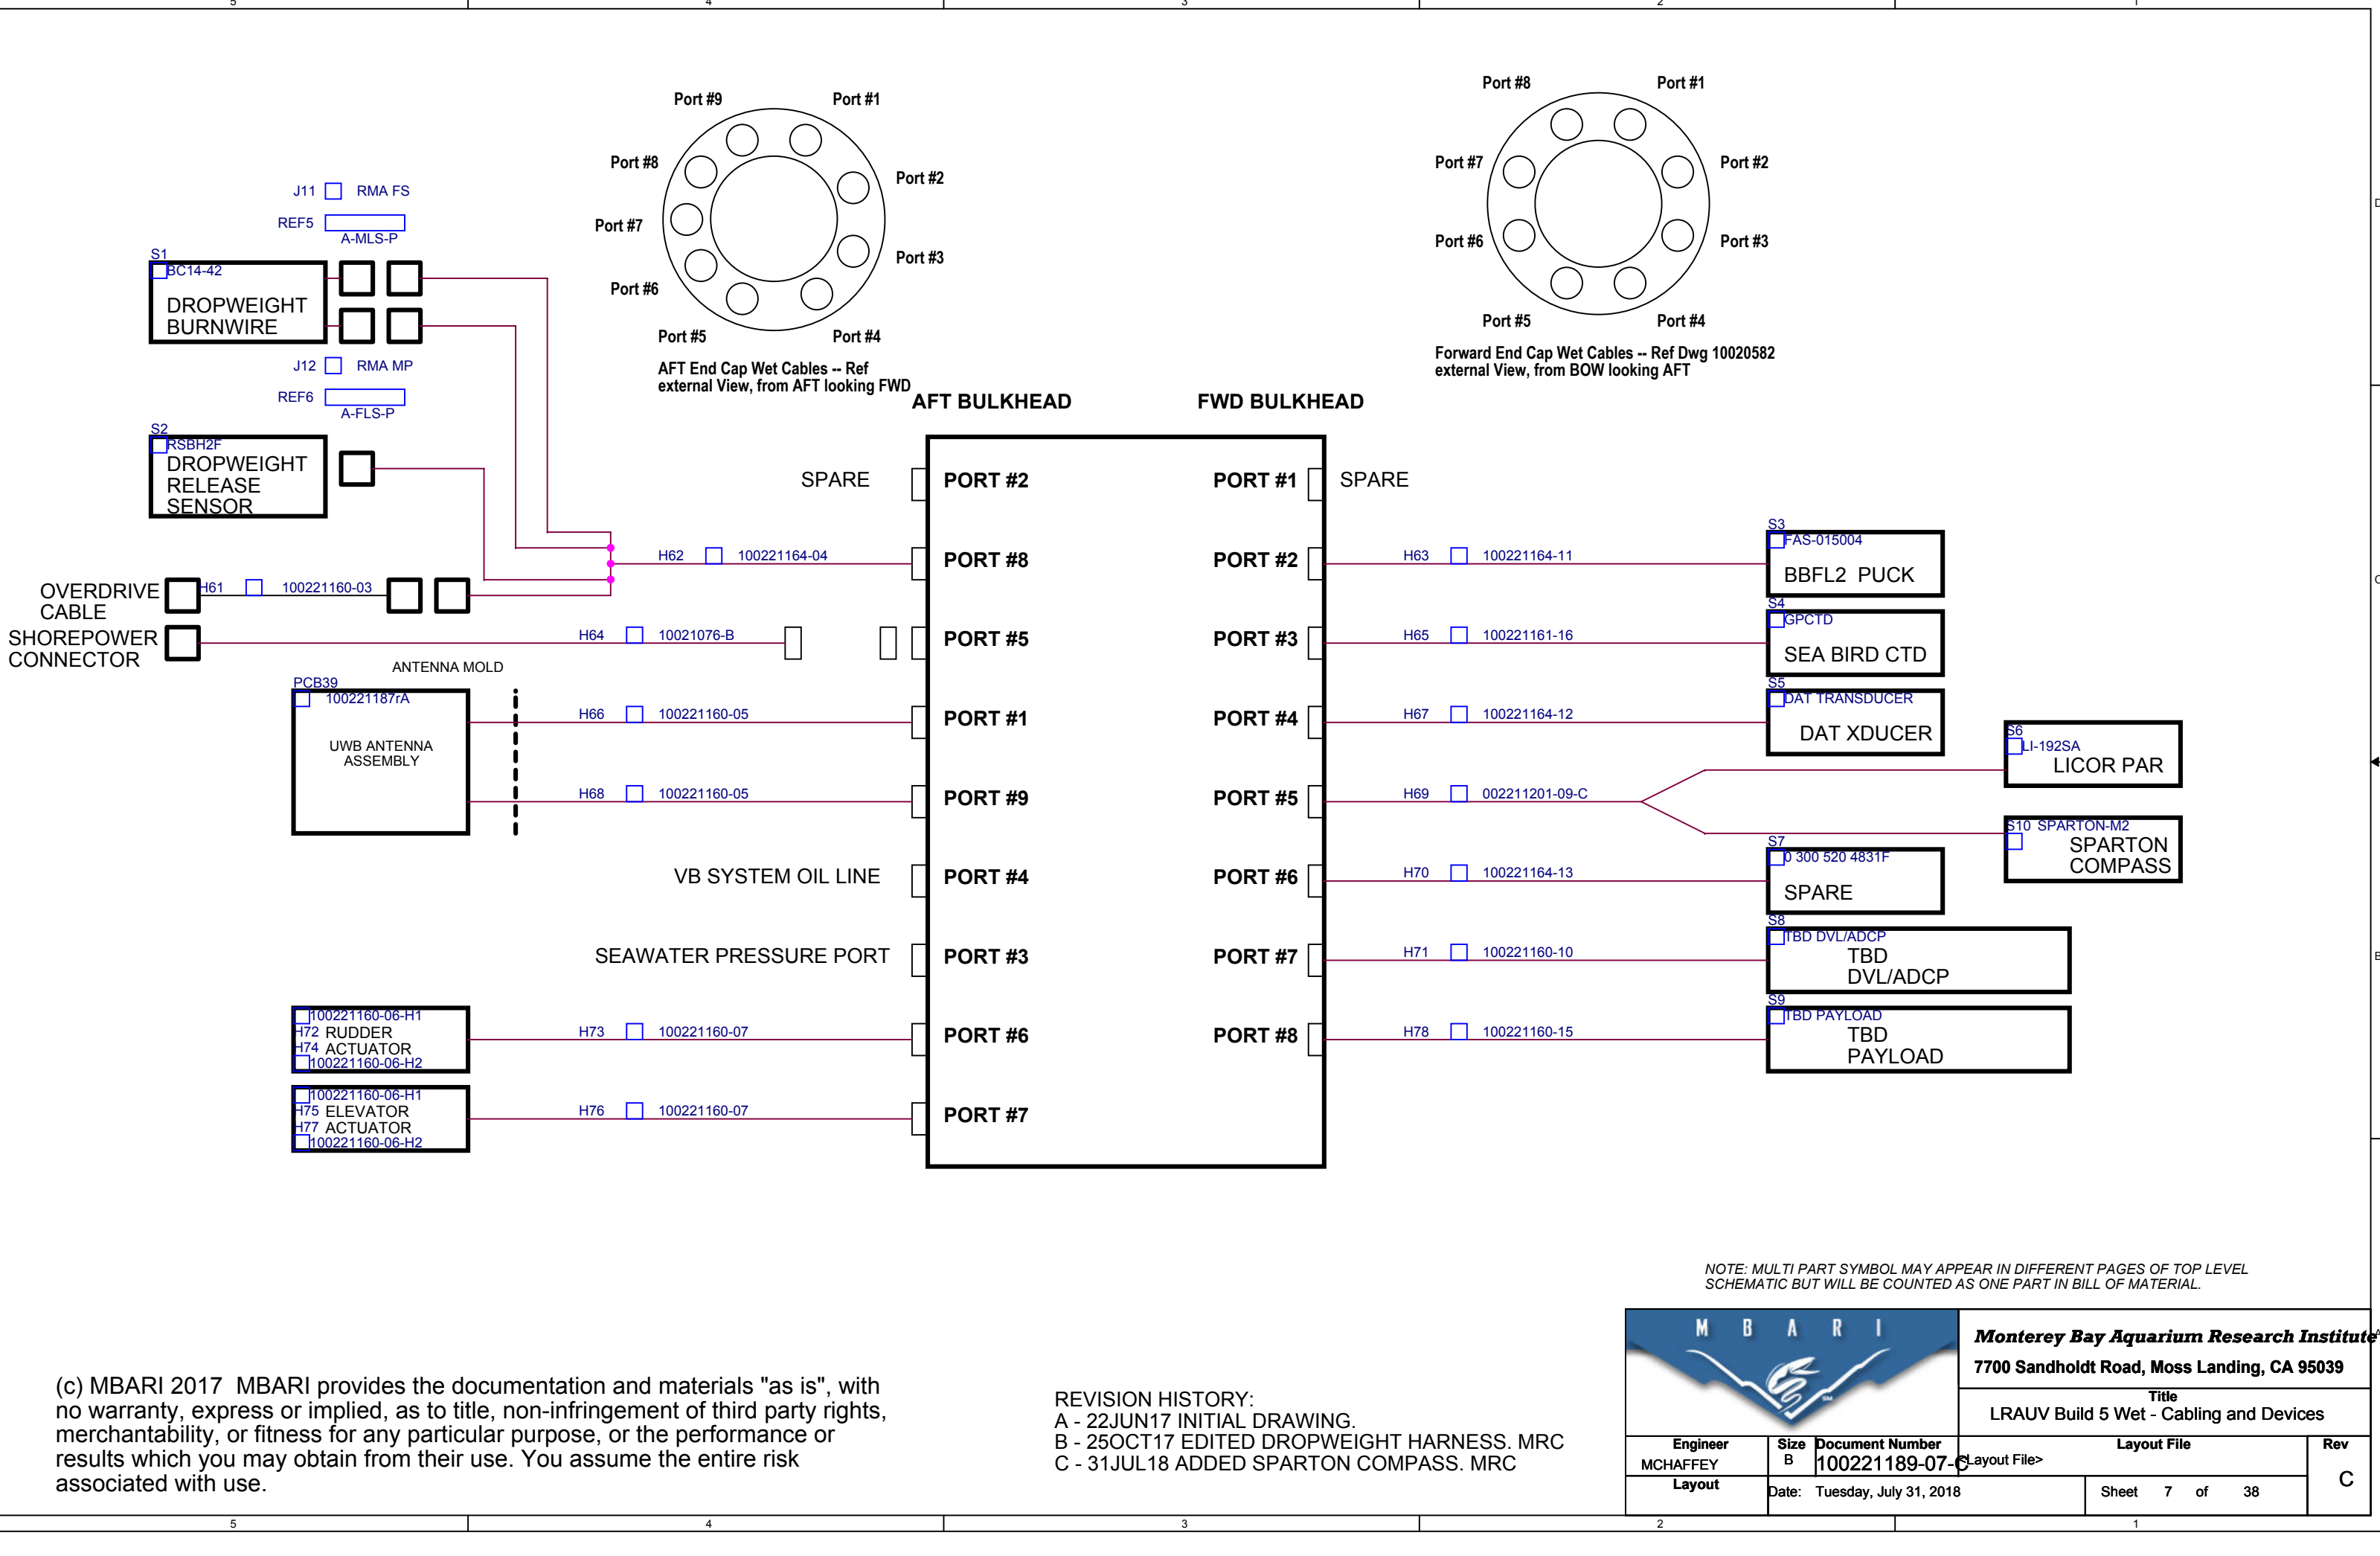

(c) MBARI 2017 MBARI provides the documentation and materials "as is", with no warranty, express or implied, as to title, non-infringement of third party rights, merchantability, or fitness for any particular purpose, or the performance or results which you may obtain from their use. You assume the entire risk associated with use.

REVISION HISTORY:
A - 22JUN17 INITIAL DRAWING.
B - 25OCT17 EDITED DROPWEIGHT HARNESS. MRC
C - 31JUL18 ADDED SPARTON COMPASS. MRC



Monterey Bay Aquarium Research Institute
7700 Sandholdt Road, Moss Landing, CA 95039

Title
LRAUV Build 5 Wet - Cabling and Devices

Engineer MCHAFFEY	Size B	Document Number 100221189-07-C	Layout File <Layout File>	Rev C
Date: Tuesday, July 31, 2018		Sheet 7 of 38		

NOTE: MULTI PART SYMBOL MAY APPEAR IN DIFFERENT PAGES OF TOP LEVEL SCHEMATIC BUT WILL BE COUNTED AS ONE PART IN BILL OF MATERIAL.