


REVISION HISTORY
Rev A - FIRST RELEASE.

MONTEREY BAY AQUARIUM RESEARCH INSTITUTE
7700 SANDHOLDT ROAD
MOSS LANDING, CA 95039

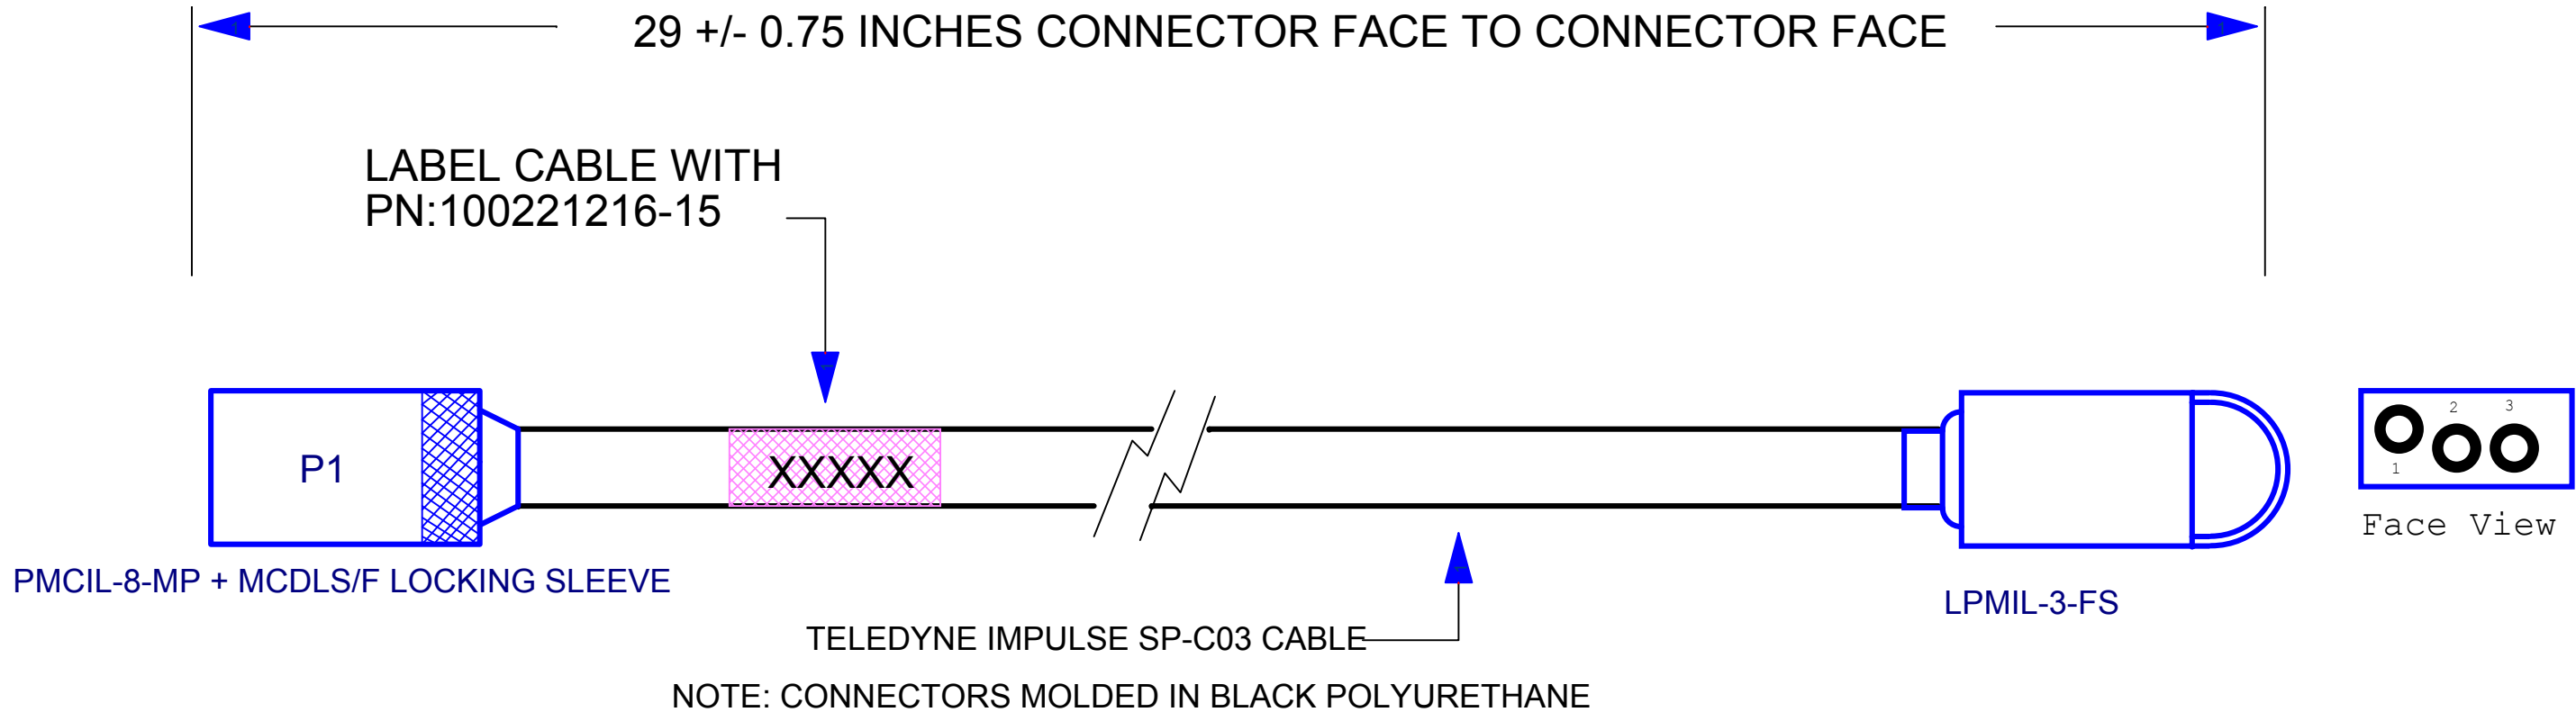

PHONE (831) 775-1700 www.mbari.org

COPYRIGHT © 2016 MBARI

MAY NOT BE COPIED WITHOUT PERMISSION

Title LF Transducer Cable				
Size B	Engineer: Hobson EMAIL: chma@mbari.org (831) 775-1708		Number 100221216-15	
	Date: Thursday, September 13, 2018	Filename	Sheet 1 of 1	Rev B

(c) MBARI 2017 MBARI provides the documentation and materials "as is", with no warranty, express or implied, as to title, non-infringement of third party rights, merchantability, or fitness for any particular purpose, or the performance or results which you may obtain from their use. You assume the entire risk associated with use.