


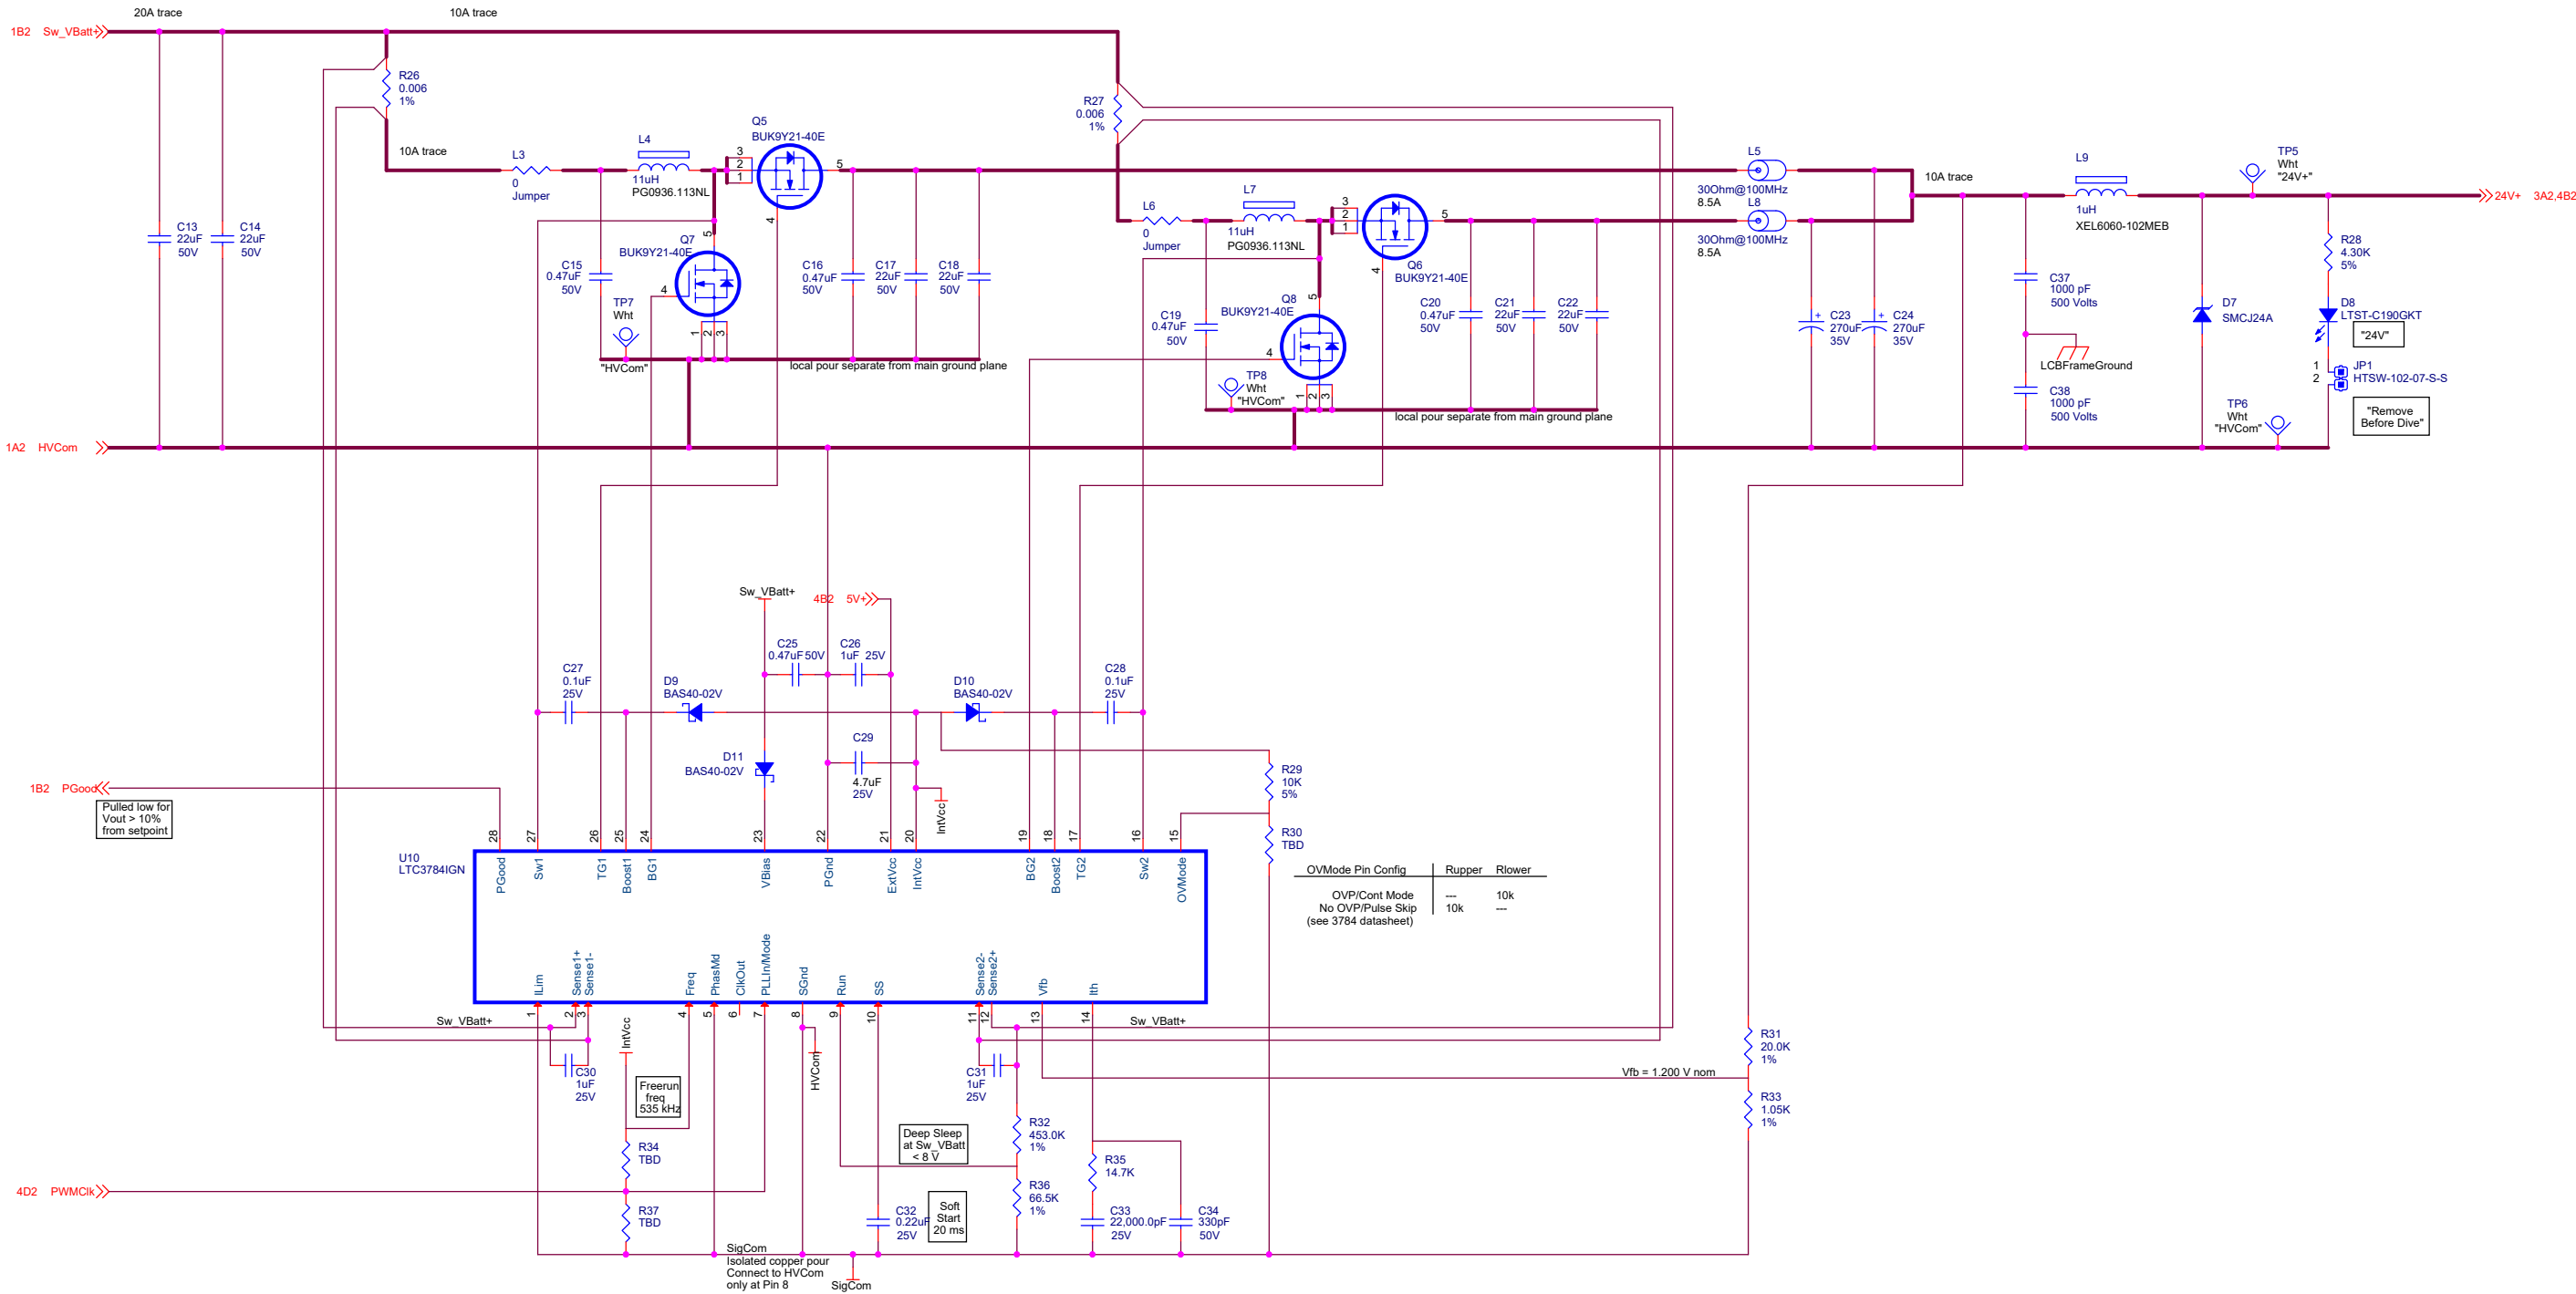

PLLIn/Mode Pin Config	Rupper	Rlower	Rout
External PWM Clock	---	---	120 ohm
Burst mode	---	10k	---
Forced Conduction mode	10k	---	---
Pulse Skip mode	10k	10k	---

OV/Mode Pin Config	Rupper	Rlower
OV/Cont Mode	---	10k
No OVP/Pulse Skip (see 3784 datasheet)	10k	---

D	18 Dec 18	ECM	Change L3, L6 to high-current zero ohm jumper; include R29 (Pulse Skip default)
C	7 Aug 18	ECM	Add L9 output filter
B	31 Jul 18	ECM	Omit Standalone comp parts; reduce R31/R33 feedback impedance; increase C32 soft start time, increase C30/C31 sense bypass



Monterey Bay Aquarium Research Institute
7700 Sandholdt Road
Moss Landing, CA 95039
(831) 775-1700
www.mbari.org

MBARI proprietary information (c) MBARI 2017

Title Power Stage, HV Converter, LRAUV Load Control System		Document Number 10221110	Rev D
Variant <variant>Micro controlled Converter			
Size	Date: Thursday, December 20, 2018	Engineer Mollinger	Sheet 3 of 3
Design File Q:\PROJECT\DRAWINGS\PROJECT.EED\WGSI\LOAD\CONTROL\SUBSYSTEM\HV\CONVERTER\SCHEMATIC\10221110_LOAD_CONTROL_HV_CONVERTER.DSN			
Schematic Name 10221110 HV Convtr Schematic	Page Name PAGE3	Layout File <Layout File>	