

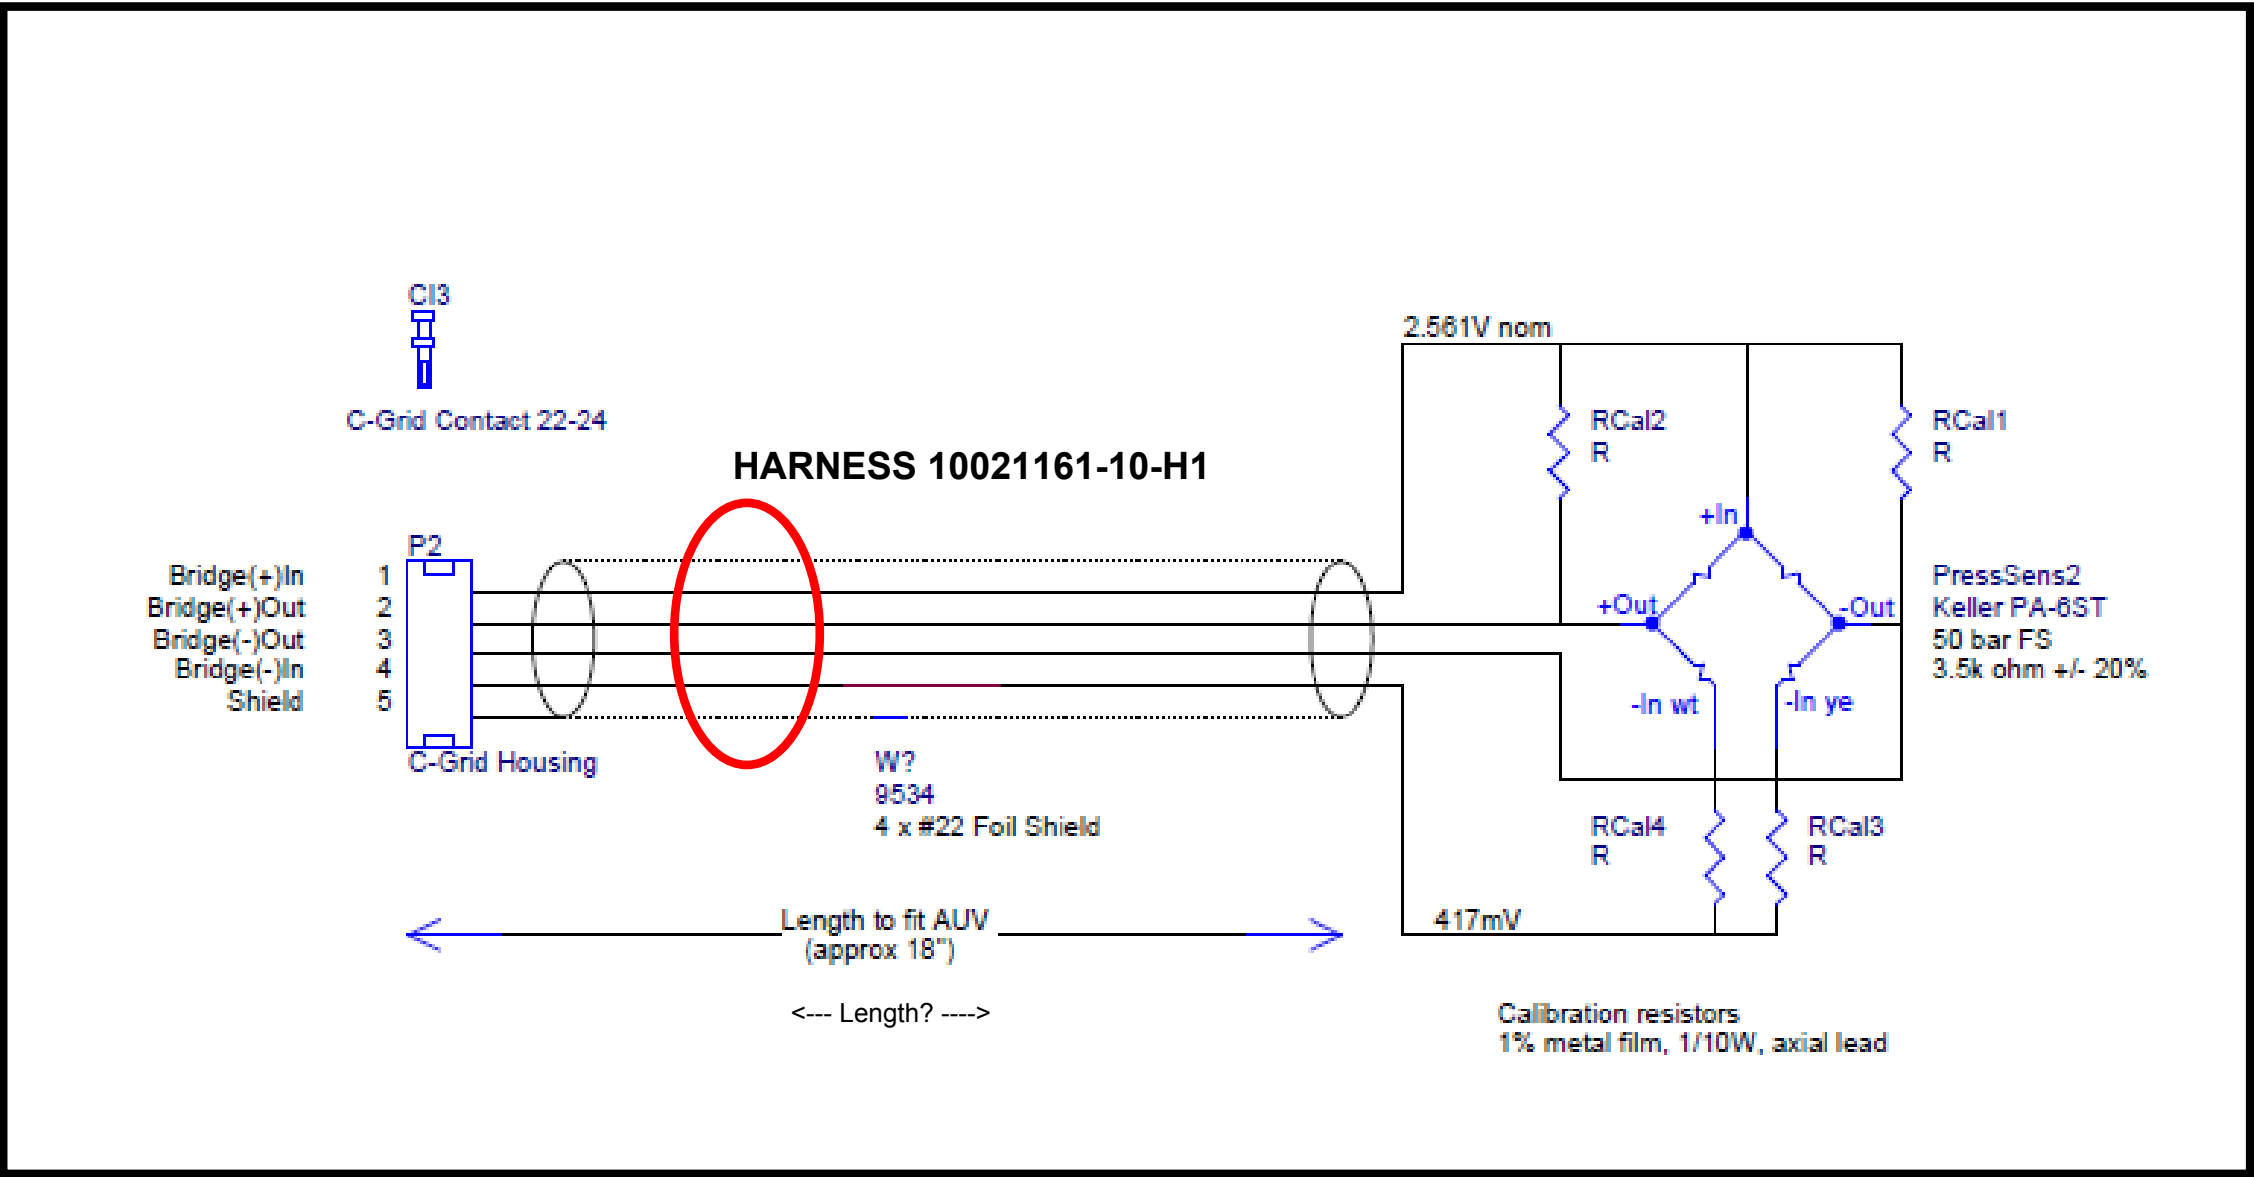


Image Capture for reference only
see MBARI Dwg 10020568 "Assembly, Pressure Sensor, Load Control Analog Board, Tethys LRAUV"

PORT #3

10021161-10-H1

PressSens2 Keller PA-6ST

NOTE: SEE ENDCAP DRAWING100221160-1 FOR PORT LOCATIONS.



Monterey Bay Aquarium Research Institute

7700 Sandholdt Road

Moss Landing, CA 95039

(831) 775-1700 www.mbari.org

MBARI proprietary information
(c) MBARI 2017

(c) MBARI 2015

Title Keller Pressure Sens Wiring Fab, LRAUV Int Press Vess Wiring, Daphne		Document Number 100221161	Rev A
Size A	Date: Wednesday, October 25, 2017	Engineer Mellinger	Sheet of 10 15
Design File \\ATLAS\PROJECT\LIBRARY\LRAUV5\DRAWINGS\IEEE\LRAUVWIRING\SYSTEMWIRING\100221189_LRAUV_BUILD5_SYSTEMWIRINGDRAWINGSET.DSN			
Schematic Name LRAUV5BuildInternalWiring		Page Name 10 Keller Press Sens Wiring Fab	Layout File <Layout File>