
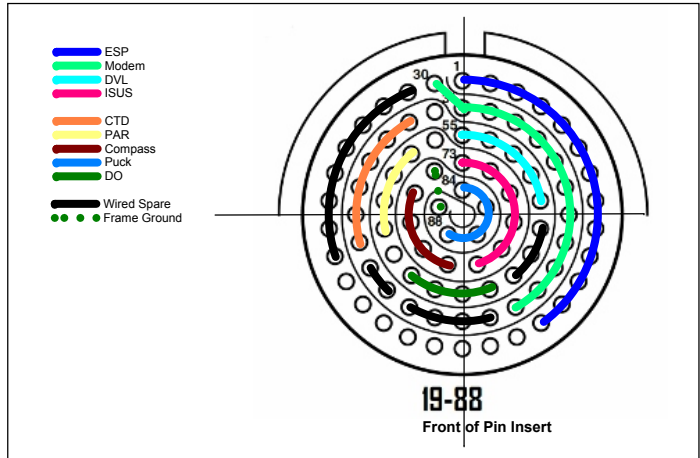
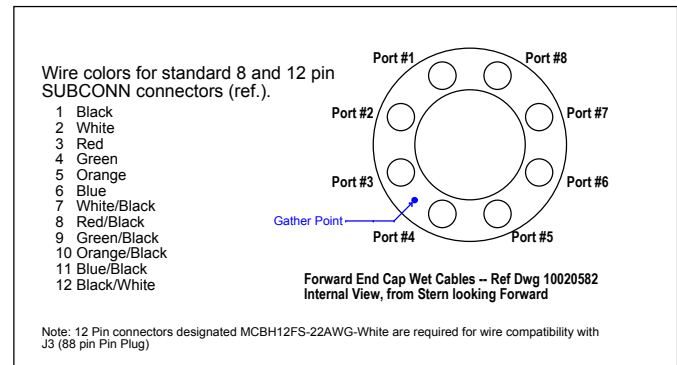


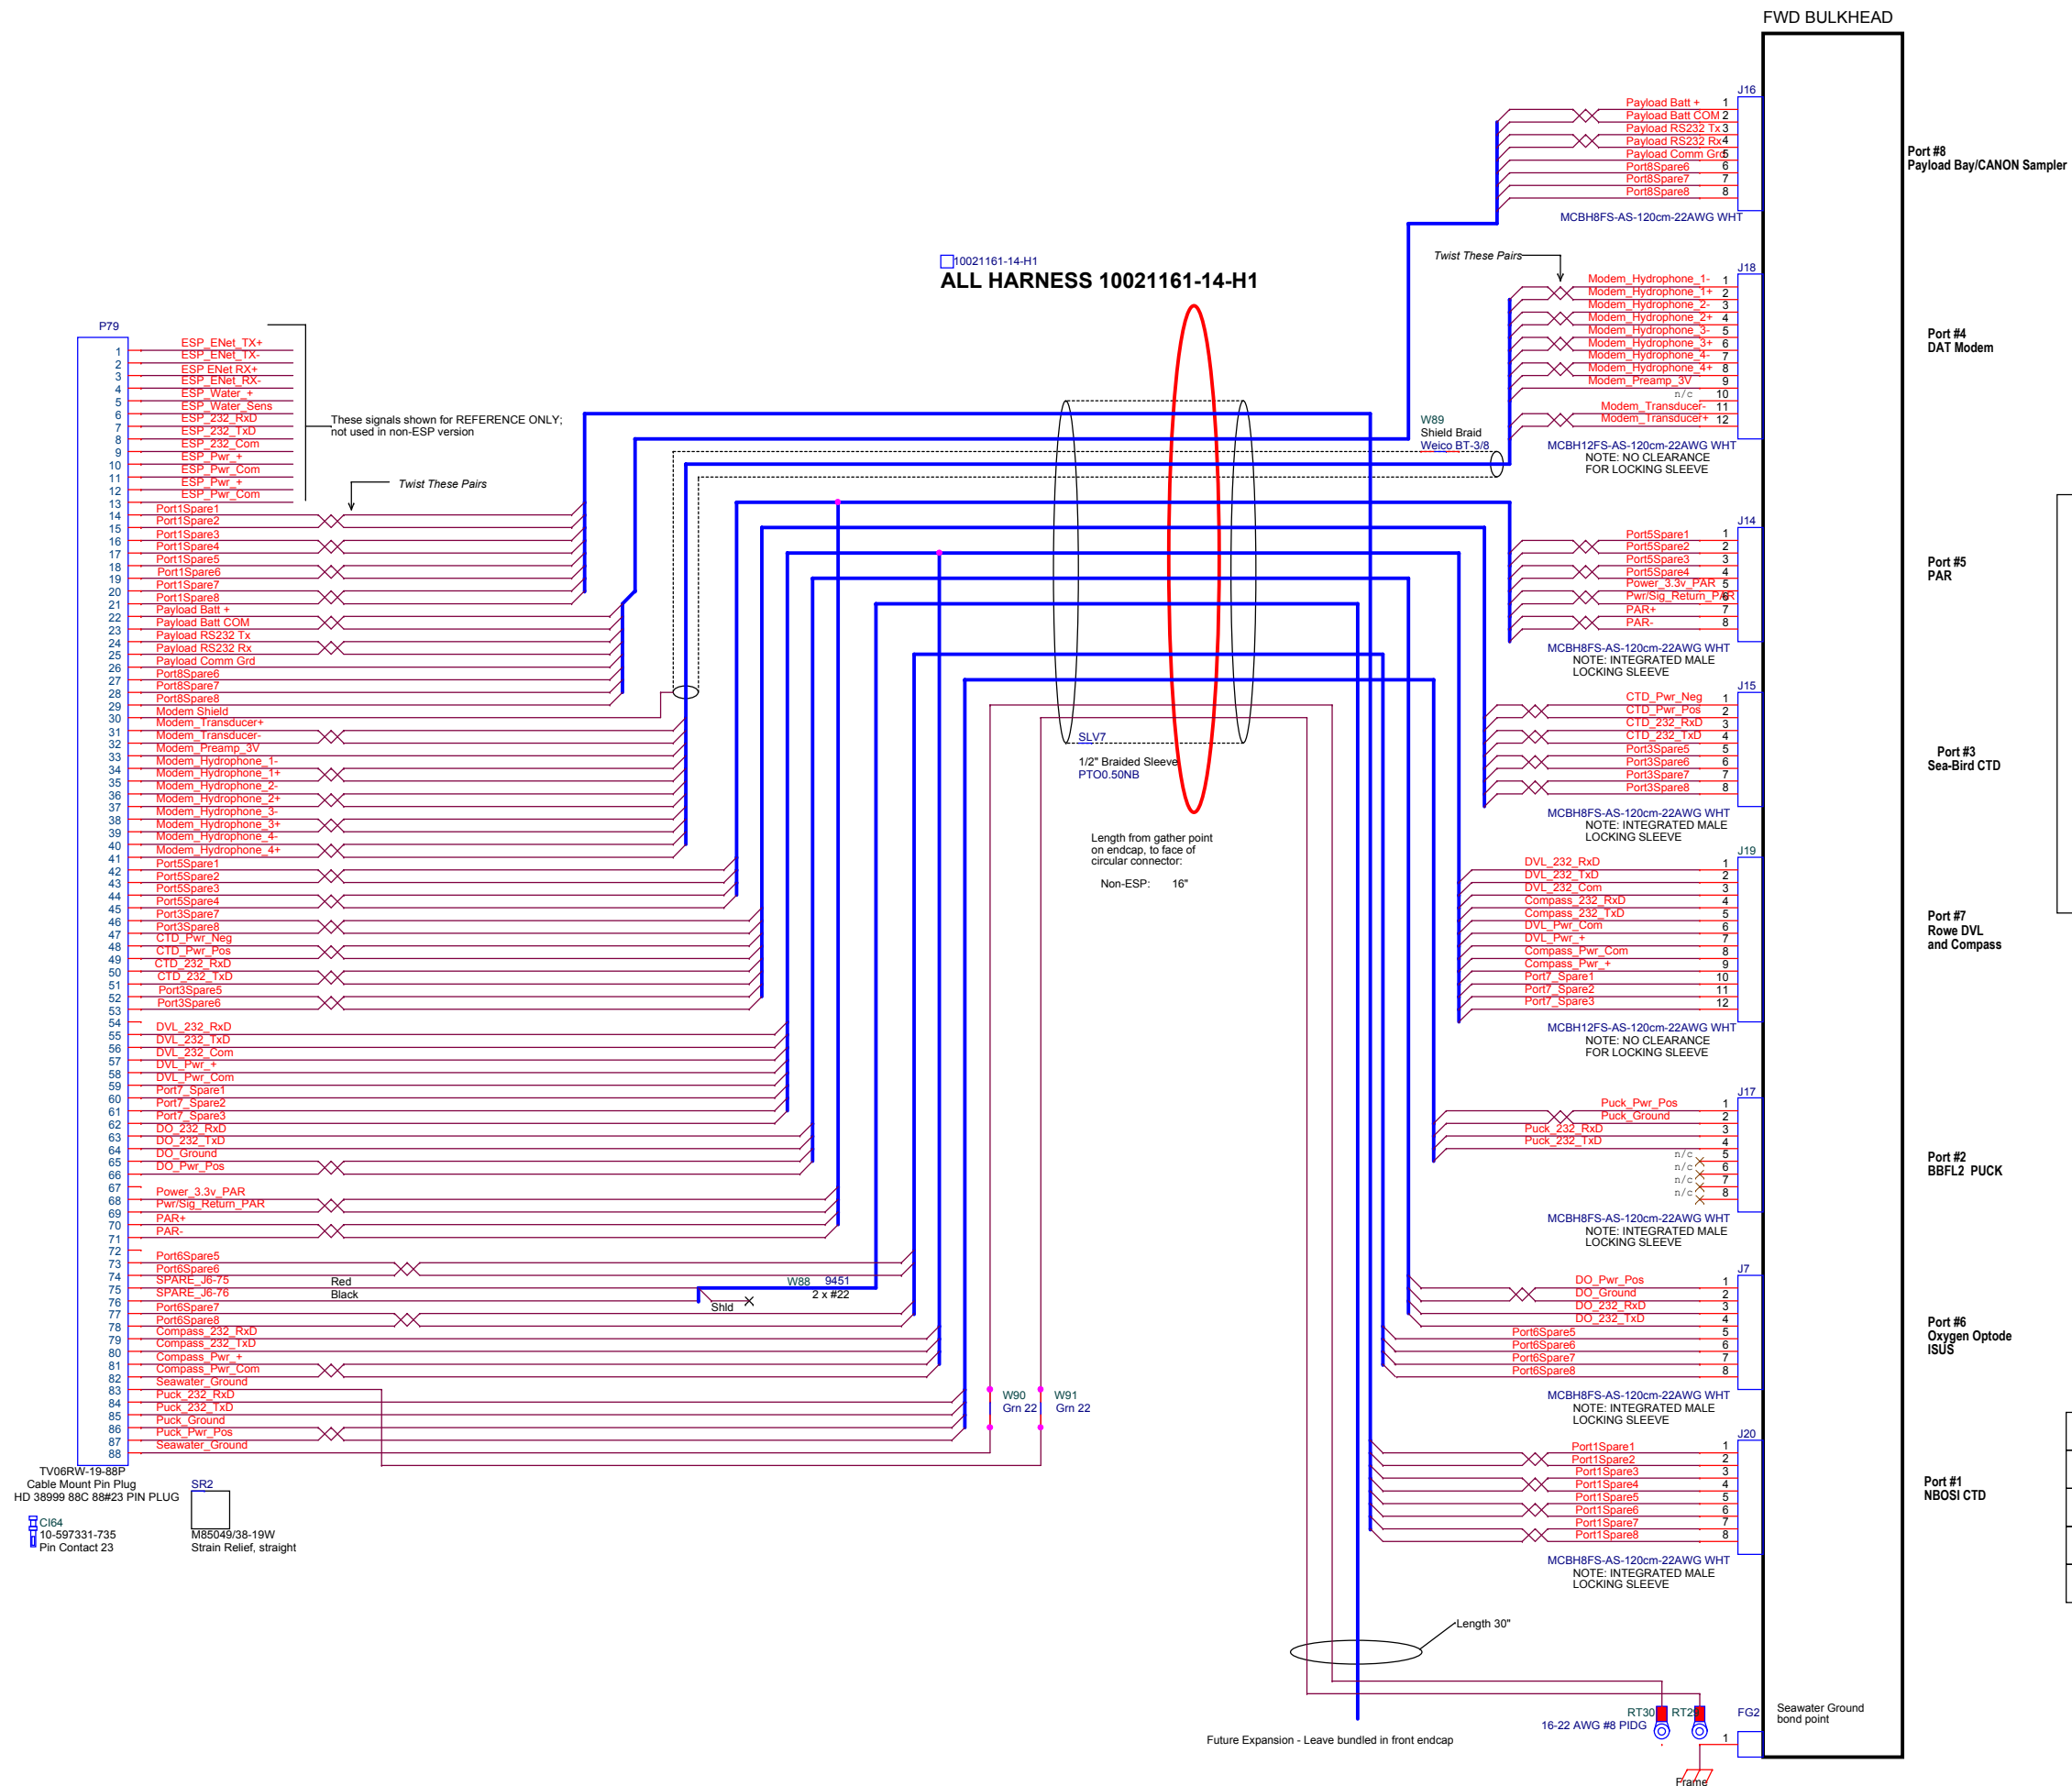

E	4 Oct 2017	MRC	Corrected locking sleeve call-out on bulkhead connectors.
D	2 Jan 2017	BWH	Modified MIVEGAS for Daphne; added Port 1 for NBOSI CTD, Port 8 for Payload Bay/SIPPER
C	13 Jan 2016	ECM	Change Braided Sleeve from 0.25" to 0.5"
B	05 Jan 2016	ECM	Flip endcap layout drawing and add gather point definition, change spiral wrap to braided sleeve
A	12 Nov 2015	ECM	Fork from Dwg 10021158 Rev G 'Makai Foward Endcap Harness'. Change length to 16"

		Monterey Bay Aquarium Research Institute 7700 Sandholdt Road Moss Landing, CA 95039 (831) 775-1700 www.mbari.org		MBARI proprietary information (c) MBARI 2017	
Title Fwd Endcap, LRAUV Internal Pressure Vessel Wiring, Build5		Document Number 100221161		Rev E	
Size Custom		Date: Thursday, October 05, 2017		Engineer Melling	
				Sheet of 14 of 15	
Design File I:\ATLAS\PROJECTS\LIBRARY\RAUV\DRAWINGS\SEEL\RAUV\WIRING\SYSTEMWIRING\100221161_LRAUV_BUILD5_SYSTEMWIRING\DRAWING\SET.DGN					
Schematic Name LRAUV5BuildInternalWiring		Page Name 14 Fwd Endcap		Layout File -Layout File-	