
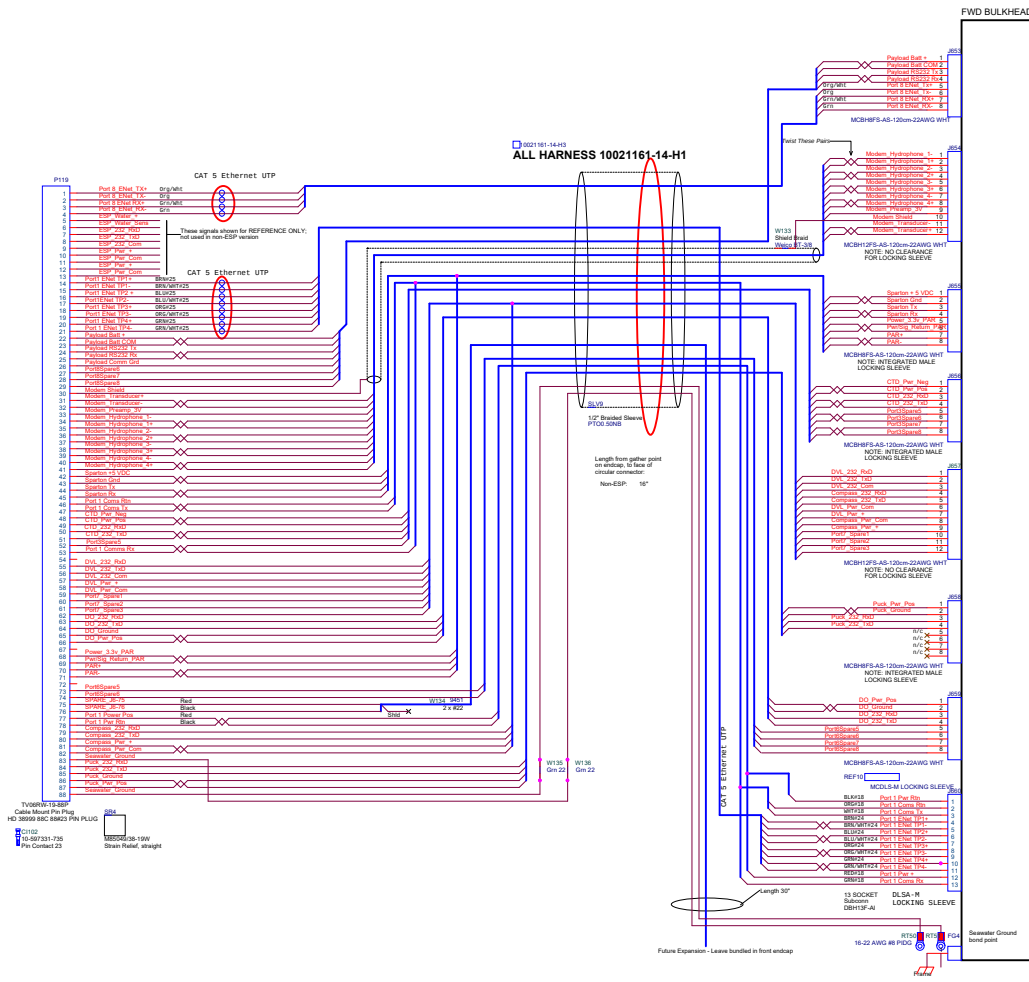


Note: 12 Pin connectors designated MCBH12FS-22AWG-White are required for wire compatibility with 23 (88 pin Pin Plug).

FORWARD BULKHEAD

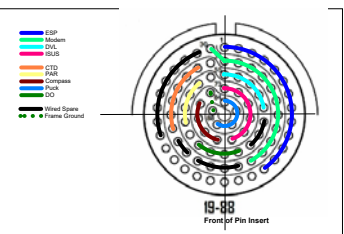

| Rev | Date        | By  | Description   |
|-----|-------------|-----|---|
| G   | 3 Nov 2019  | BMM | Revised Port 8 wires 0.5, 7.8 to ESP Ethernet cable pins 1, 2, 3, 4 and 88 Pin                                                                                          |
| F   | 3 Nov 2019  | BMM | Connected Port 1 from MCB051 to DLSA-H sensor. Changed 8 wires to Cat5 and moved Port 8 wires 3 and 8 (75, 76) for power. Port 3 wires 0.5, 7.8 (46, 47, 52) for common |
| E   | 4 Oct 2017  | MRC | Connected locking sleeve call-out on bulkhead connectors   |
| D   | 2 Jan 2017  | BMM | Modified MCB051 for DLSA-H, added Port 1 for MCB05 CTD, Port 8 for DLSA-H/SPPSR                                                                                         |
| C   | 15 Jan 2016 | ECM | Change Bulkhead Sleeve from 0.25" to 0.5"   |
| B   | 05 Jan 2016 | ECM | Flip endcap layout drawing and add gather point definition, change spiral wrap to braided sleeve                                                                        |
| A   | 12 Nov 2015 | ECM | Flux from Dwg 10021158 Rev G Make Forward Endcap Harness. Change length to 10"                                                                                          |

Form for the Forward Bulkhead, including fields for Date, Name, Title, and Signature. The form is titled "Forward Bulkhead, LRA/V Internal Pressure Vessel Wiring, Rulb".