


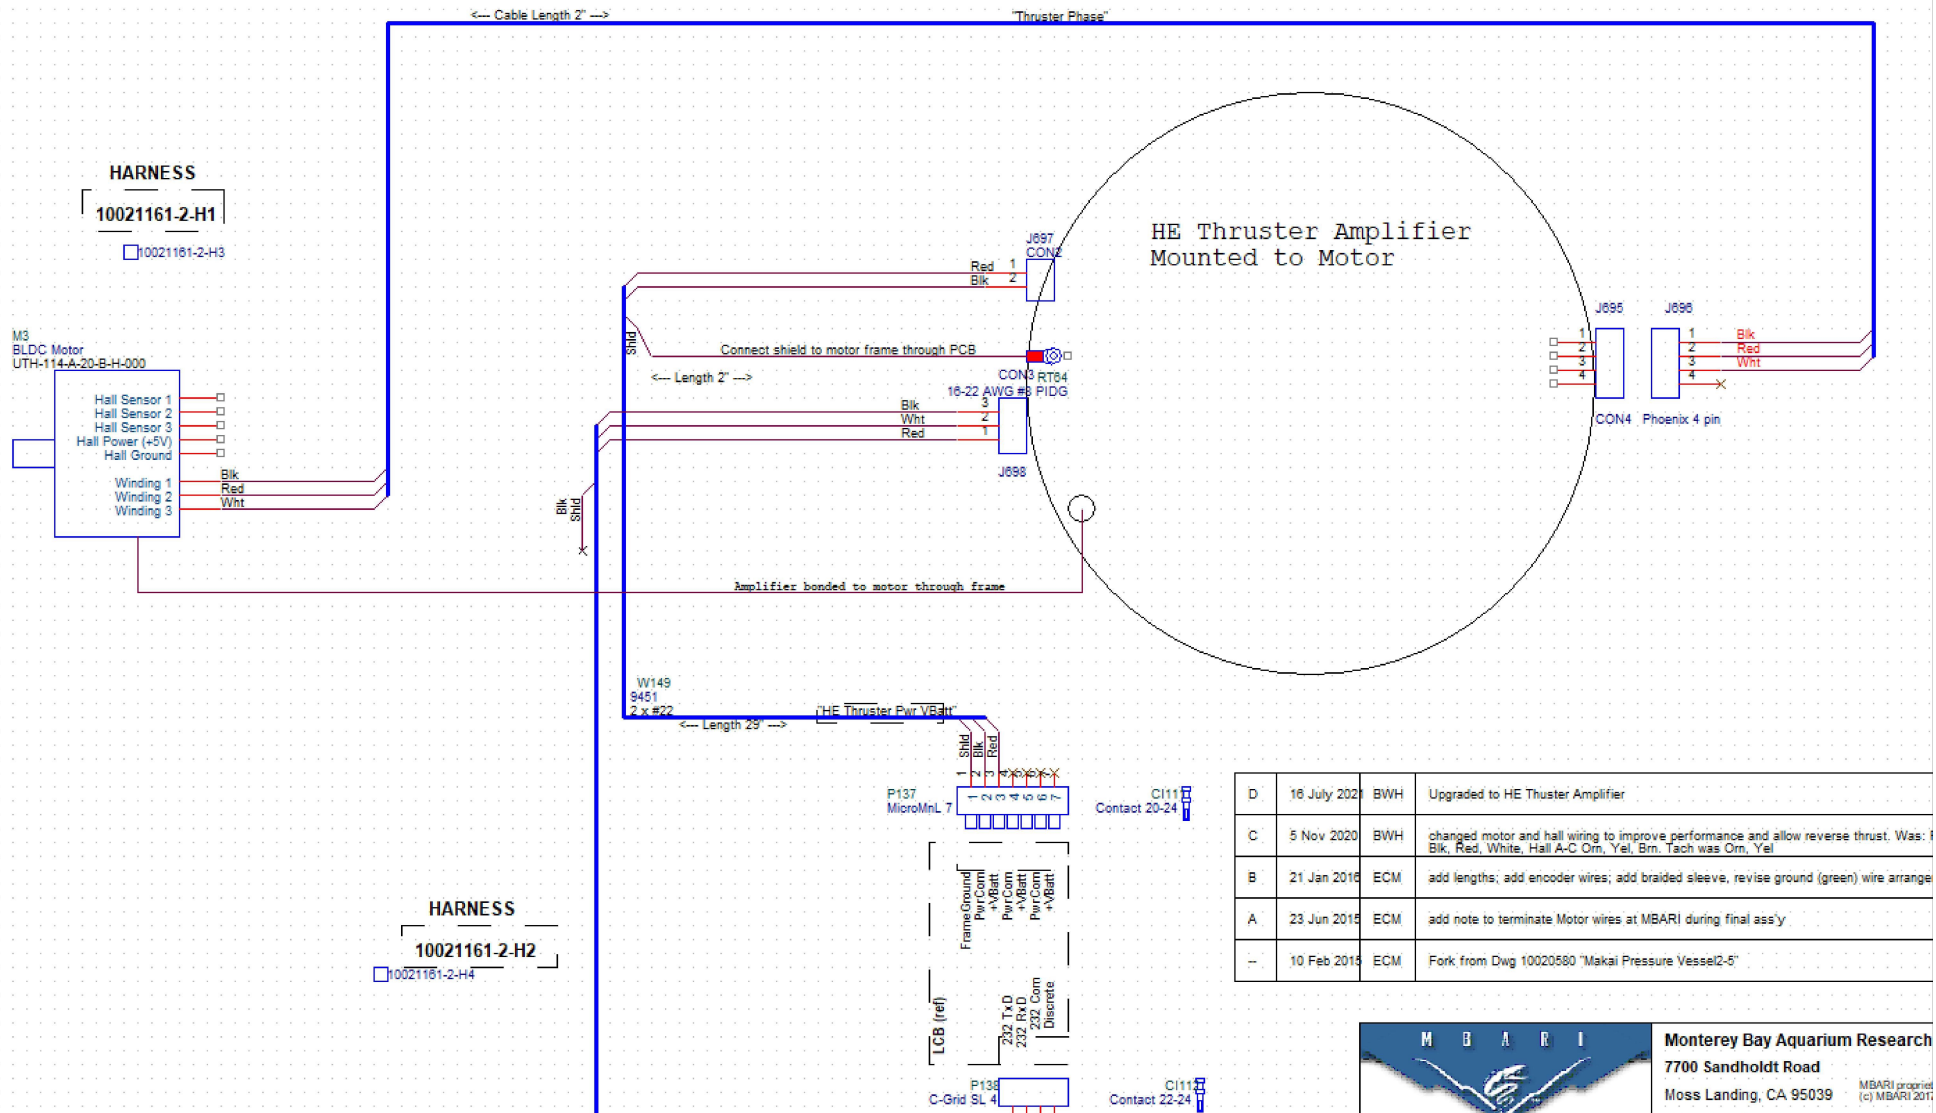

D	16 July 2021	BWH	Upgraded to HE Thruster Amplifier
C	5 Nov 2020	BWH	changed motor and hall wiring to improve performance and allow reverse thrust. Was: 1 Blk, Red, White, Hall A-C Om, Yel, Brn. Tach was Om, Yel
B	21 Jan 2016	ECM	add lengths; add encoder wires; add braided sleeve, revise ground (green) wire arrange
A	23 Jun 2015	ECM	add note to terminate Motor wires at MBARI during final ass'y
-	10 Feb 2015	ECM	Fork from Dwg 10020580 "Makai Pressure Vessel2-5"