


LABEL CABLE WITH PN:
10021076-B

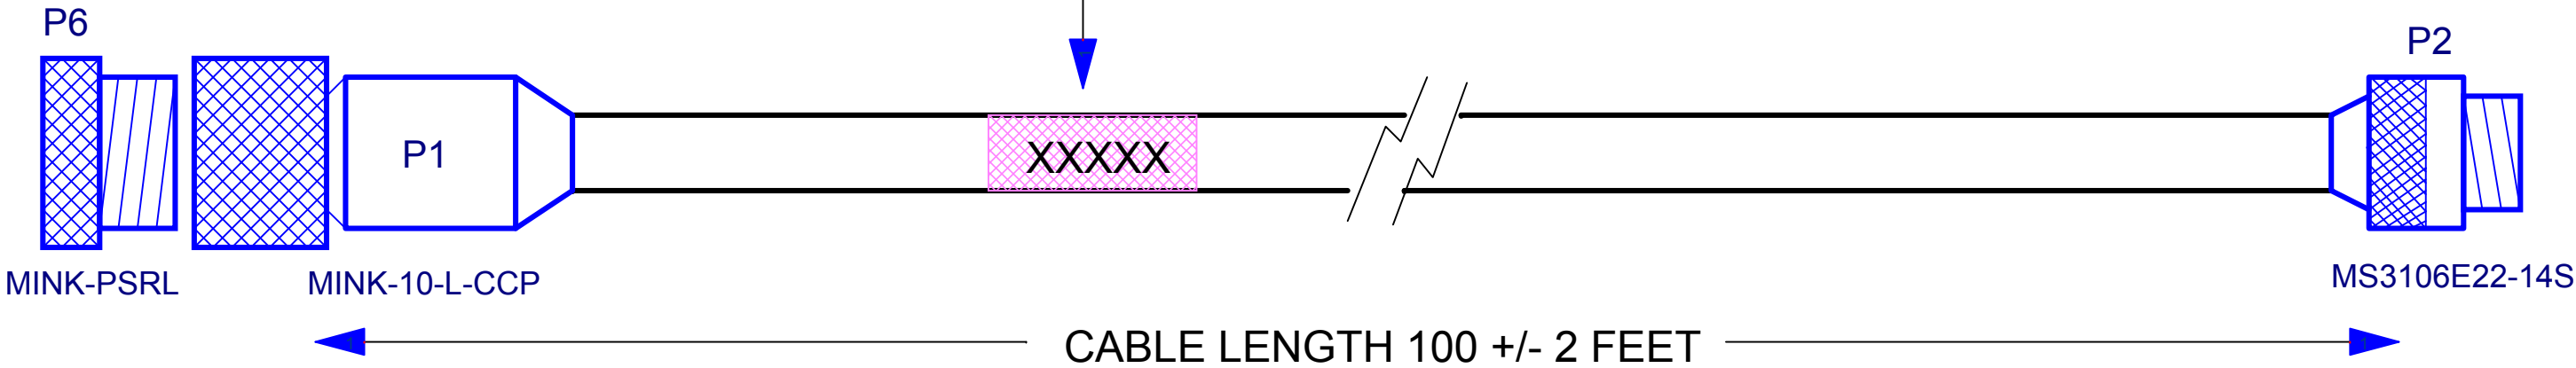

FALMAT FMXCAT51610K24 Green 100' Cable

- NOTES:
1. MOLD MINK10 TO 100 FEET OF CUSTOMER FURNISHED CABLE.
 2. CONNECTOR P2 TERMINATED BY CUSTOMER.


SEACON-MINK-10/L-CCP

MINK10-L-CCP, 2#14/8#20
FACE VIEW

(c) MBARI 2017 MBARI provides the documentation and materials "as is", with no warranty, express or implied, as to title, non-infringement of third party rights, merchantability, or fitness for any particular purpose, or the performance or results which you may obtain from their use. You assume the entire risk associated with use.

Rev A - Changed 16 AWG White/Blue to Violet and twisted pair colors; Flipped TxP with TxN and RxP with RxN
Rev B- Swapped E&F with G&S. Added 02 to PN (same cable as non-02 part).

Female Face View
P2 MS3106E22-14S

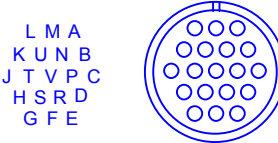

MONTEREY BAY AQUARIUM RESEARCH INSTITUTE
7700 SANDHOLDT ROAD
MOSS LANDING, CA 95039

PHONE (831) 775-1700 www.mbari.org

COPYRIGHT © 2016 MBARI

MAY NOT BE COPIED WITHOUT PERMISSION

Title **LRAUV MAIN UMBILICAL**

Size	Engineer:	Number	Rev
B	Hobson/Chaffey EMAIL: chma@mbari.org (831) 775-1708	10021076-02-B	B
	Date: Wednesday, October 25, 2017	Filename	Sheet 2 of 16