


AFT BULKHEAD

As seen from outside pressure hull, looking forward.

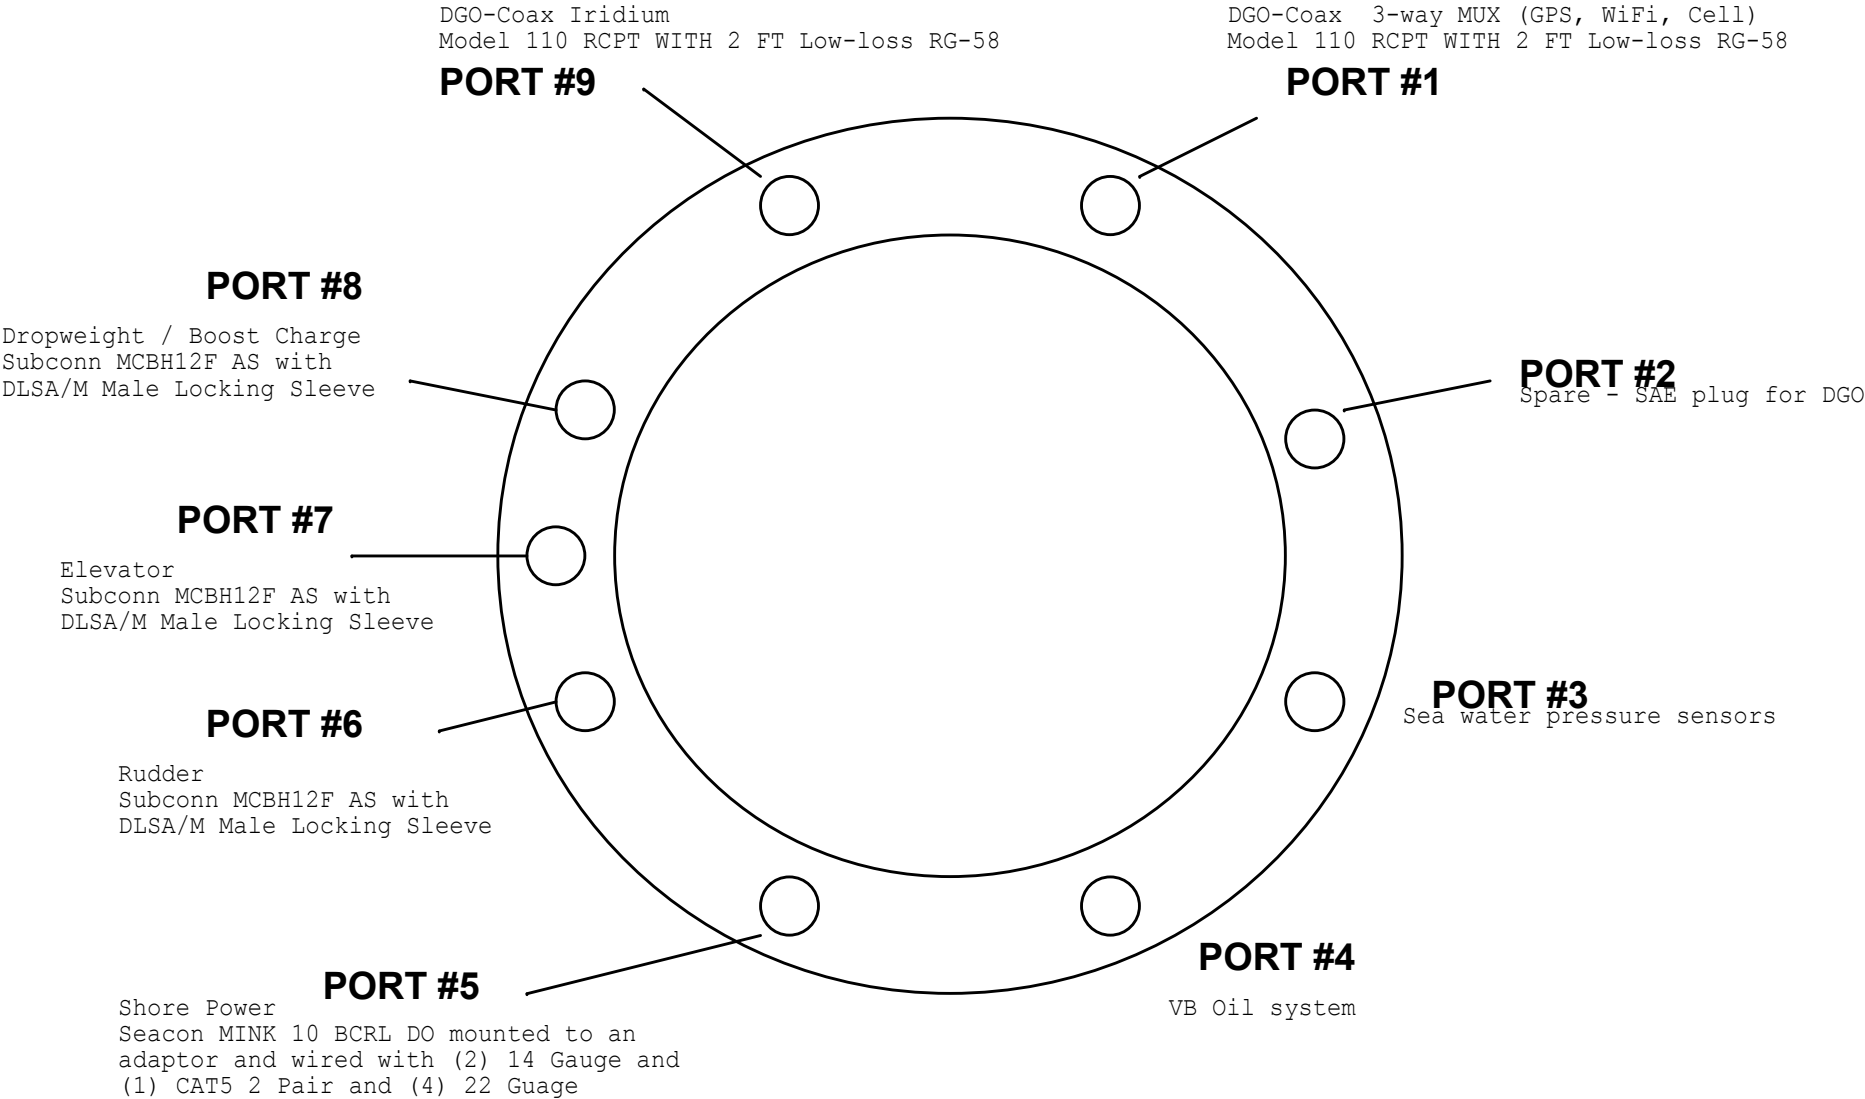

REAR END CAP

NOTE 1: SEE BATTERY SYSTEM WIRING DRAWINGS FOR DETAILED PENETRATOR PART SPECIFICATIONS ON PORTS 2 & 5.

NOTE 2: CONNECTOR TYPES ARE REFERENCE ONLY - SEE INDIVIDUAL INTERNAL WIRING DRAWINGS FOR DETAILED PENETRATOR PART SPECIFICATIONS.

(c) MBARI 2017 MBARI provides the documentation and materials "as is", with no warranty, express or implied, as to title, non-infringement of third party rights, merchantability, or fitness for any particular purpose, or the performance or results which you may obtain from their use. You assume the entire risk associated with use.

Title		
Rear End Cap Wet Cables		
Size	Document Number	Rev
A	100221160-01	A
Date:	Thursday, October 05, 2017	Sheet 1 of 16