


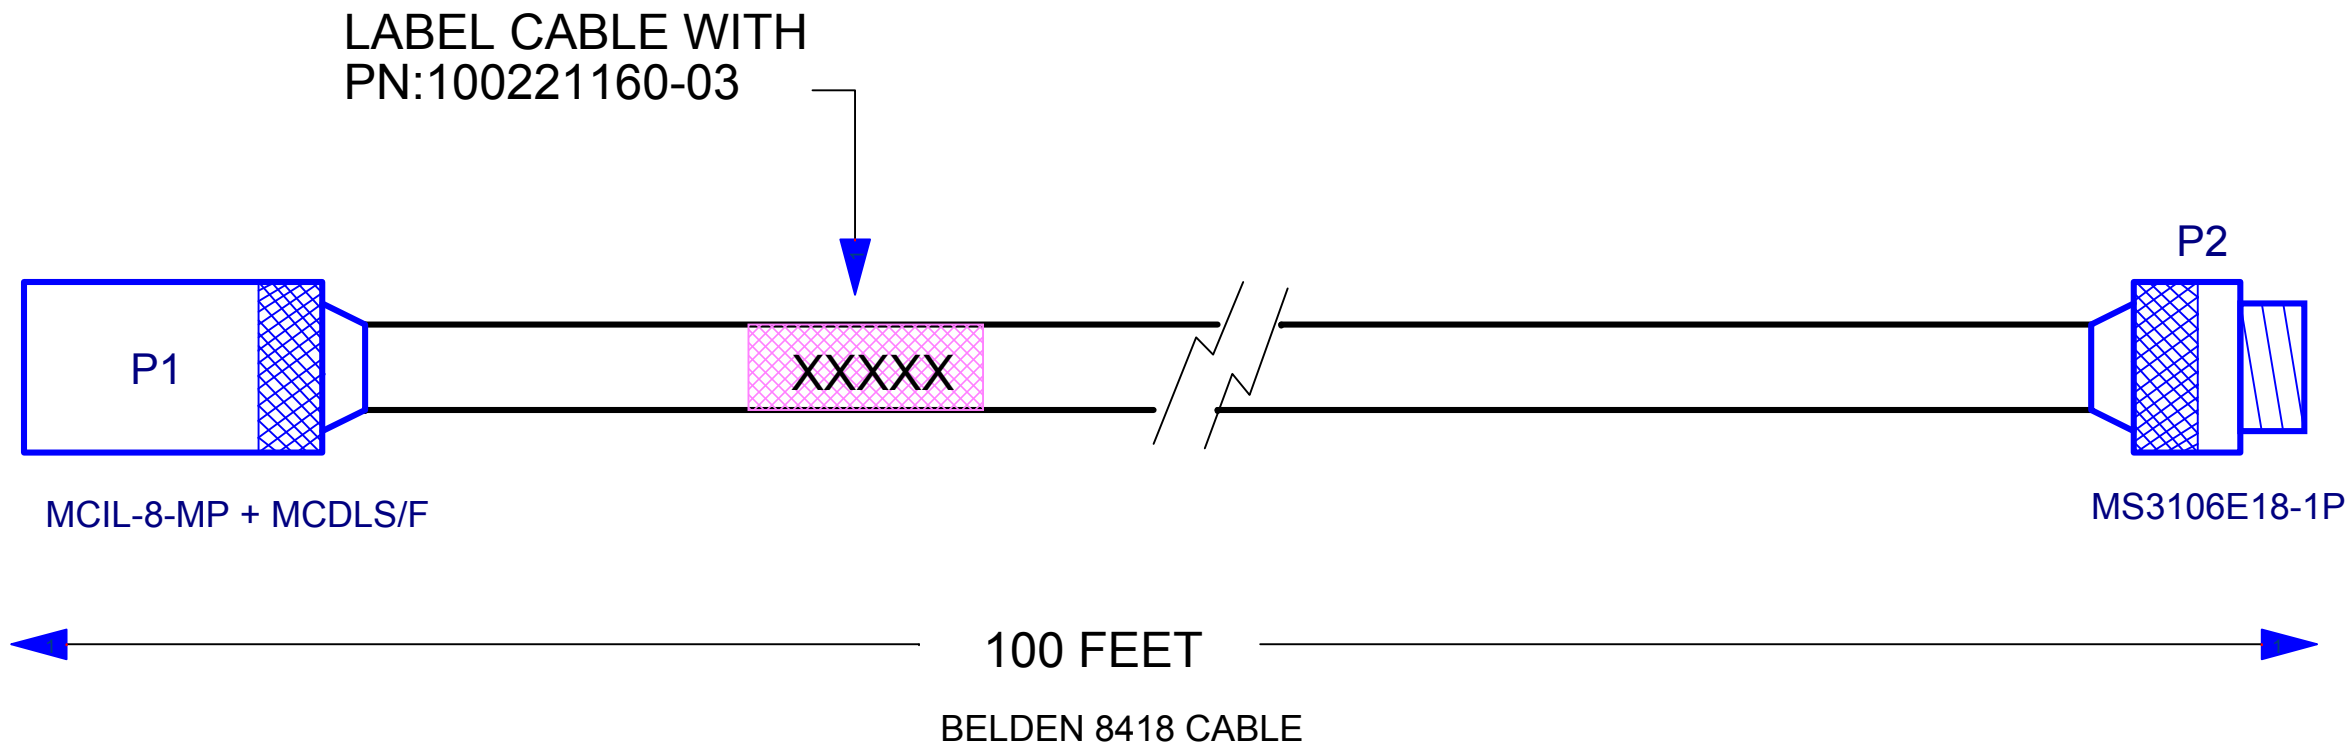

P1 MCIL-8-MP

1	BATT CHG POS	20 AWG	BLACK
2	BATT CHG POS	20 AWG	WHITE
3	BATT CHG POS	20 AWG	RED
4	BATT CHG POS	20 AWG	GREEN
5	BATT CHG NEG	20 AWG	ORANGE
6	BATT CHG NEG	20 AWG	BLUE
7	BATT CHG NEG	20 AWG	YELLOW
8	BATT CHG NEG	20 AWG	BROWN


100' LOA SO whip

P2 MS3106E18-1P


BLACK	20 AWG	BATT CHG POS
WHITE	20 AWG	BATT CHG POS
RED	20 AWG	BATT CHG POS
GREEN	20 AWG	BATT CHG POS
ORANGE	20 AWG	BATT CHG NEG
BLUE	20 AWG	BATT CHG NEG
YELLOW	20 AWG	BATT CHG NEG
BROWN	20 AWG	BATT CHG NEG

A
B
C
D
E
F
G
H
I
J

J2
MS3106E18-1P

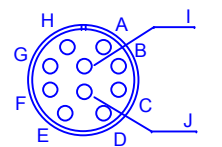

Female Face View

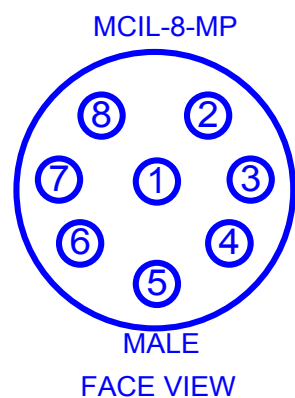

- NOTES:
1. MOLD MCIL-8-MP TO 100 FEET OF CABLE.
 2. CONNECTOR P2 TERMINATED BY CUSTOMER.

(c) MBARI 2017 MBARI provides the documentation and materials "as is", with no warranty, express or implied, as to title, non-infringement of third party rights, merchantability, or fitness for any particular purpose, or the performance or results which you may obtain from their use. You assume the entire risk associated with use.

MONTEREY BAY AQUARIUM RESEARCH INSTITUTE
7700 SANDHOLDT ROAD
MOSS LANDING, CA 95039



PHONE (831) 775-1700 www.mbari.org

COPYRIGHT © 2016 MBARI

MAY NOT BE COPIED WITHOUT PERMISSION

Title **LRAUV OVERDRIVE UMBILICAL**

Size	Engineer: KECY/Chaffey EMAIL: chma@mbari.org (831) 775-1708	Number	Rev
B	Date: Wednesday, September 20, 2017 Filename	100221160-03 Sheet 1 of 1	A