


External View
FORWARD END CAP

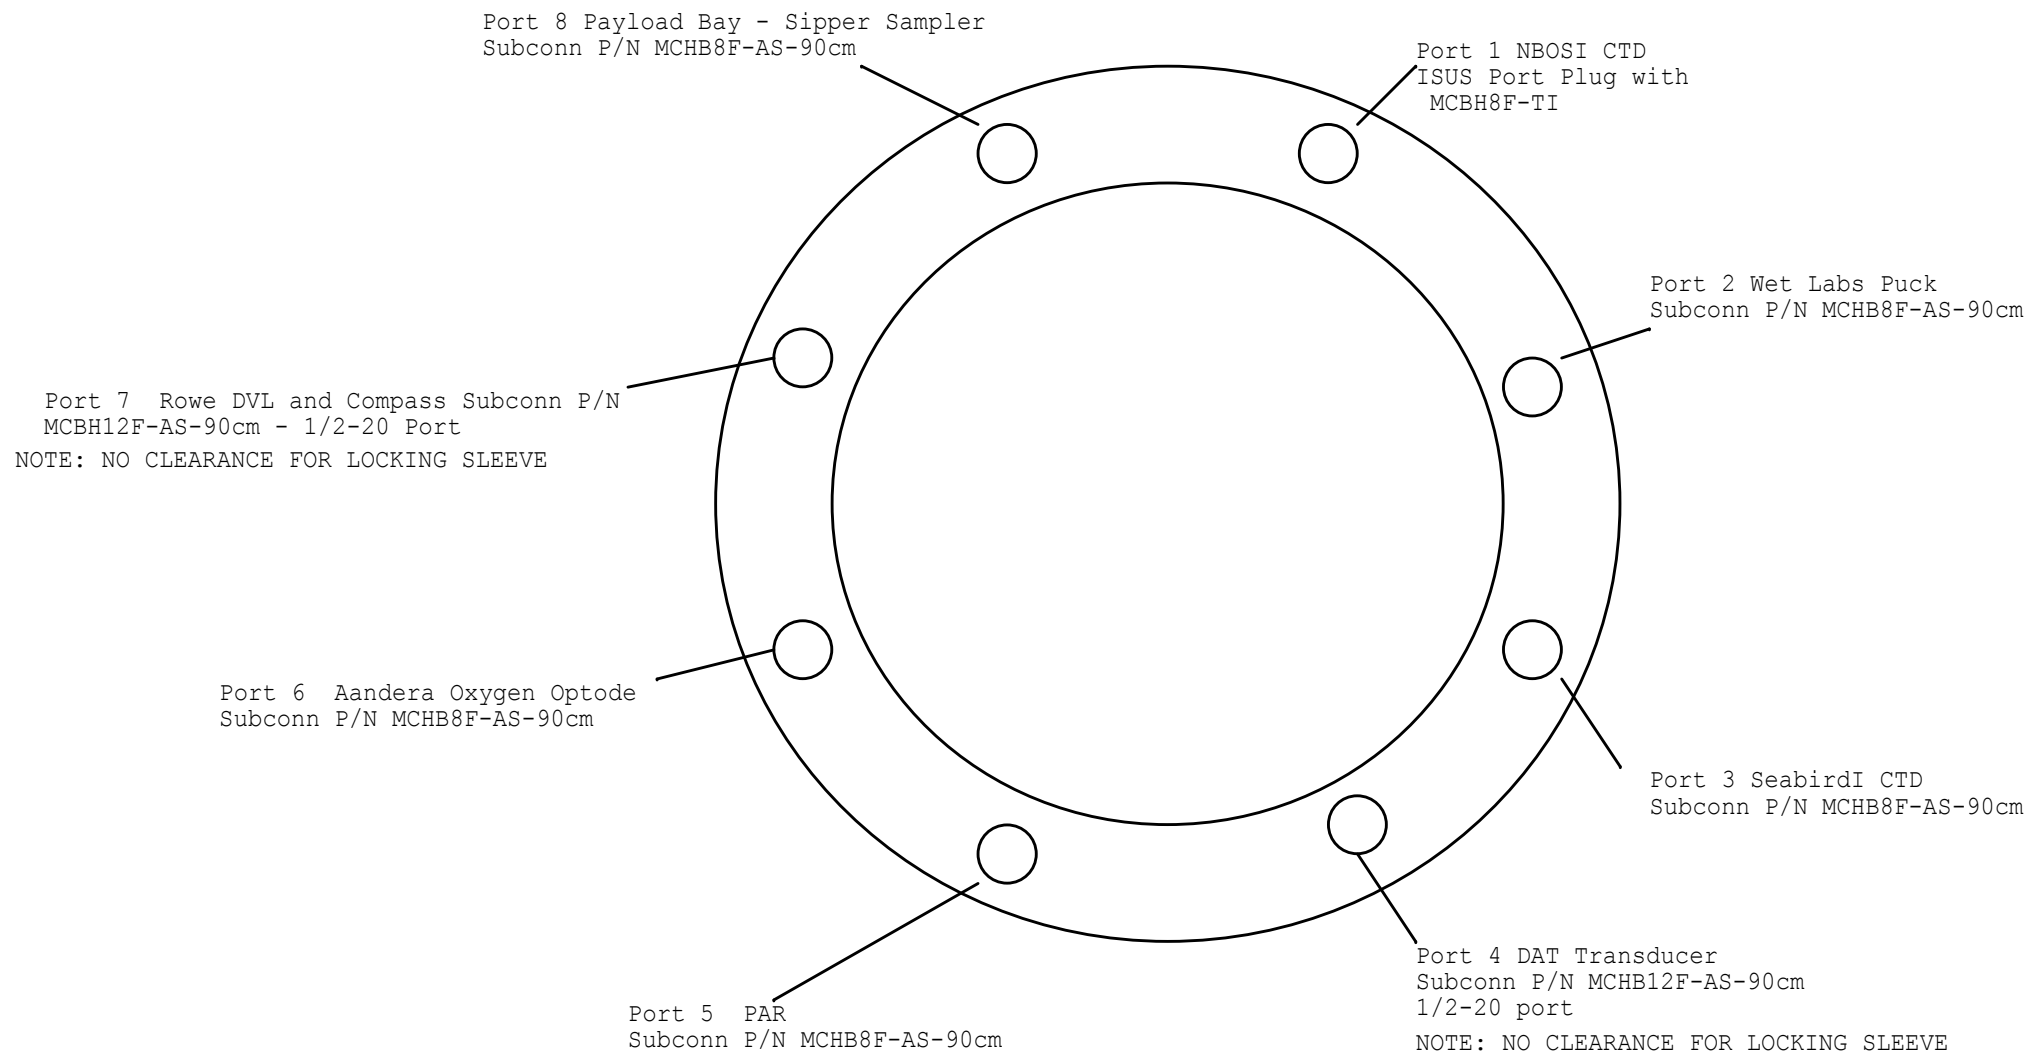

DRAWING FOR REFERENCE ONLY - SEE 100221161-14 FOR CONNECTOR DETAILS.

Rev A: 1/2/17 BWH Added Port 1 and Sipper to Port 8

(c) MBARI 2017 MBARI provides the documentation and materials "as is", with no warranty, express or implied, as to title, non-infringement of third party rights, merchantability, or fitness for any particular purpose, or the performance or results which you may obtain from their use. You assume the entire risk associated with use.

Title		
Forward End Cap Connector Layout		
Size A	Document Number 100221160-08	Rev
Date:	Thursday, October 05, 2017	Sheet 8 of 16