
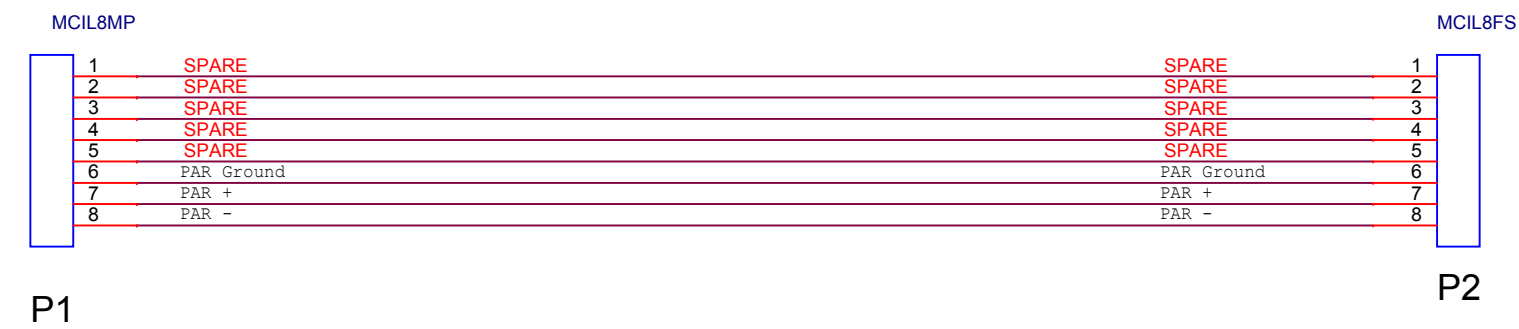


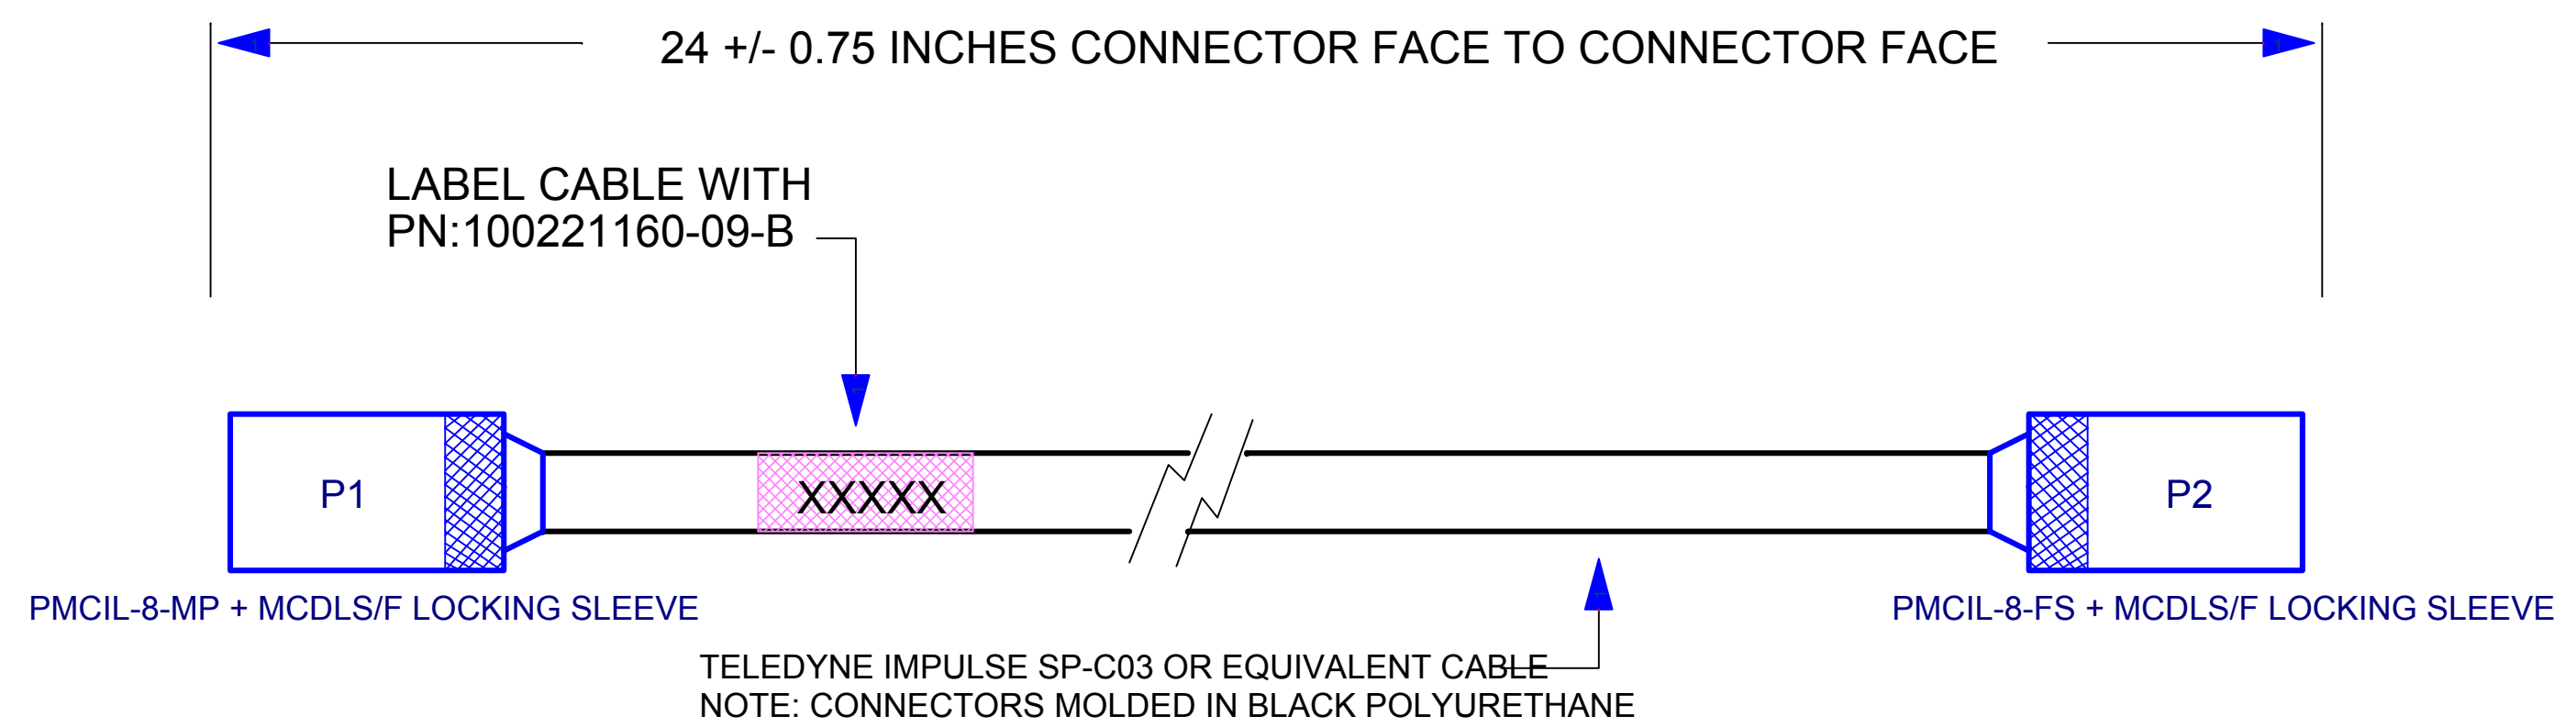

Rev B: Hobson, 12/15/16: Changed PAR to 8 pin with pin-pin wiring

(c) MBARI 2017 MBARI provides the documentation and materials "as is", with no warranty, express or implied, as to title, non-infringement of third party rights, merchantability, or fitness for any particular purpose, or the performance or results which you may obtain from their use. You assume the entire risk associated with use.

**MONTEREY BAY AQUARIUM RESEARCH INSTITUTE**  
**7700 SANDHOLDT ROAD**  
**MOSS LANDING, CA 95039**

M

B

A

R

I



PHONE (831) 775-1700 [www.mbari.org](http://www.mbari.org)  
COPYRIGHT © 2016 MBARI  
MAY NOT BE COPIED WITHOUT PERMISSION

Title

**LRAUV PAR Wet Cable**

|          |   |          |                          |
|----------|---|----------|--------------------------|
| Size     | Engineer:<br><b>Hobson/Chaffey</b><br>EMAIL: <a href="mailto:chma@mbari.org">chma@mbari.org</a> (831) 775-1708 | Number   | Rev                      |
| <b>B</b> | Date:<br>Thursday, June 22, 2017                                                                               | Filename | Sheet 1 of 1<br><b>B</b> |