

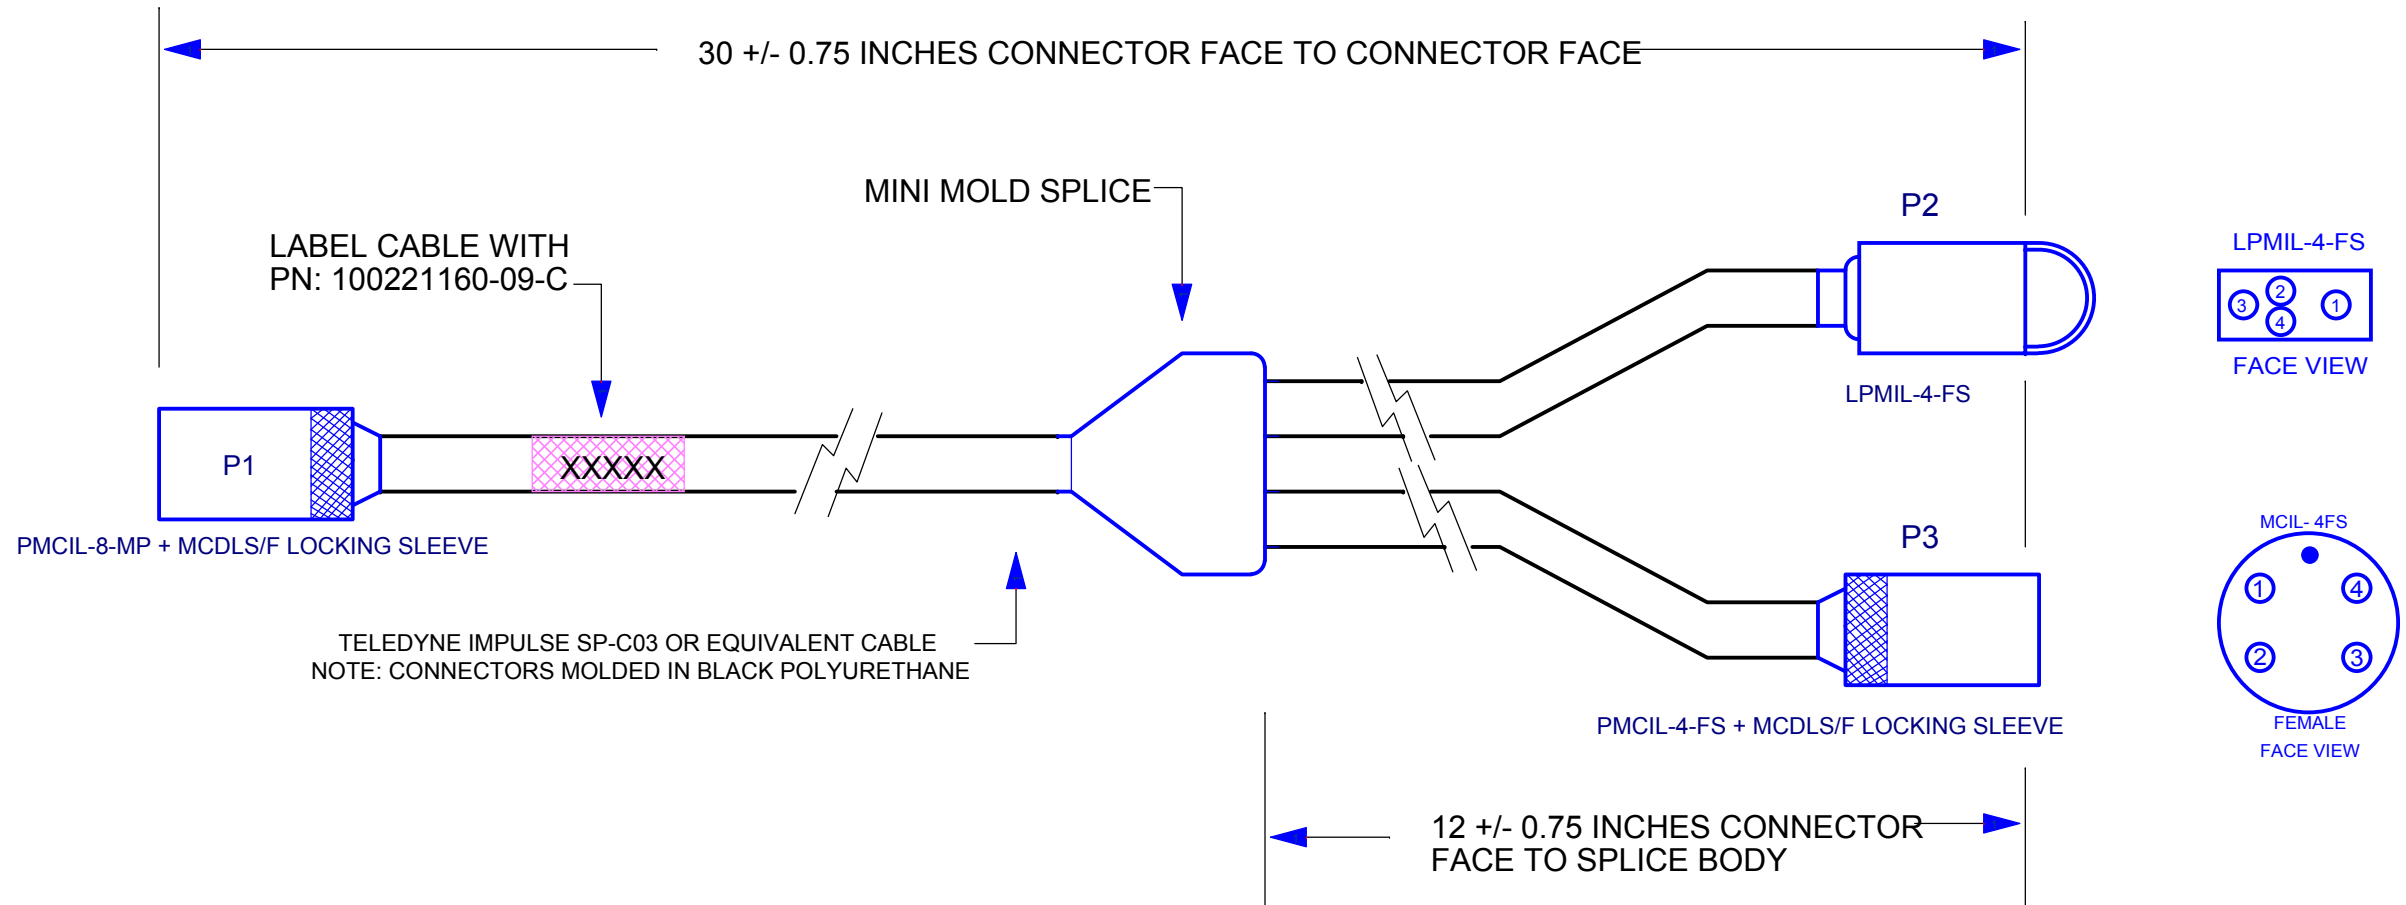



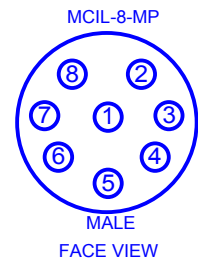


TO LRAUV FRONT BULKHEAD

P1

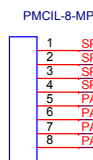


CABLE SPLICE

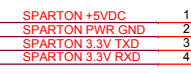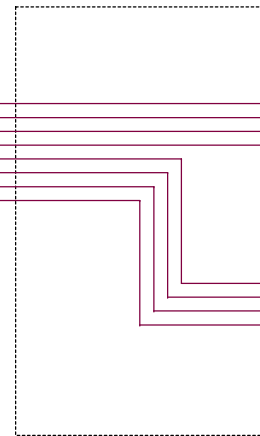

P2

TO COMPASS HOUSING

LPMIL-4-FS

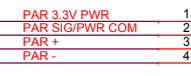

P3

TO PAR HOUSING

PMCIL-4-FS

(c) MBARI 2018 MBARI provides the documentation and materials "as is", with no warranty, express or implied, as to title, non-infringement of third party rights, merchantability, or fitness for any particular purpose, or the performance or results which you may obtain from their use. You assume the entire risk associated with use.

C	31OCT2018	MRC	Revised Sparton Compass signal labels only. Did not change revision letter.
C	31JUL2018	MRC	Revised to add Sparton Compass. Also added ver. 3 PAR connector type.
B	15 DEC2016	BH	Changed PAR to 8 pin with pin-pin wiring
A	12NOV2015	BH	INITIAL RELEASE

MONTEREY BAY AQUARIUM RESEARCH INSTITUTE
7700 SANDHOLDT ROAD
MOSS LANDING, CA 95039

PHONE (831) 775-1700 www.mbari.org
COPYRIGHT © 2018 MBARI
MAY NOT BE COPIED WITHOUT PERMISSION

LRAUV Sparton and PAR Y Wet Cable

Size	Engineer: Hobson/Chaffey EMAIL: chma@mbari.org Date: Wednesday, October 31, 2018	Number 100221160-09-C Filename	Rev C
Sheet		1	of 1