



LABEL CABLE WITH
PN:100221160-15-B

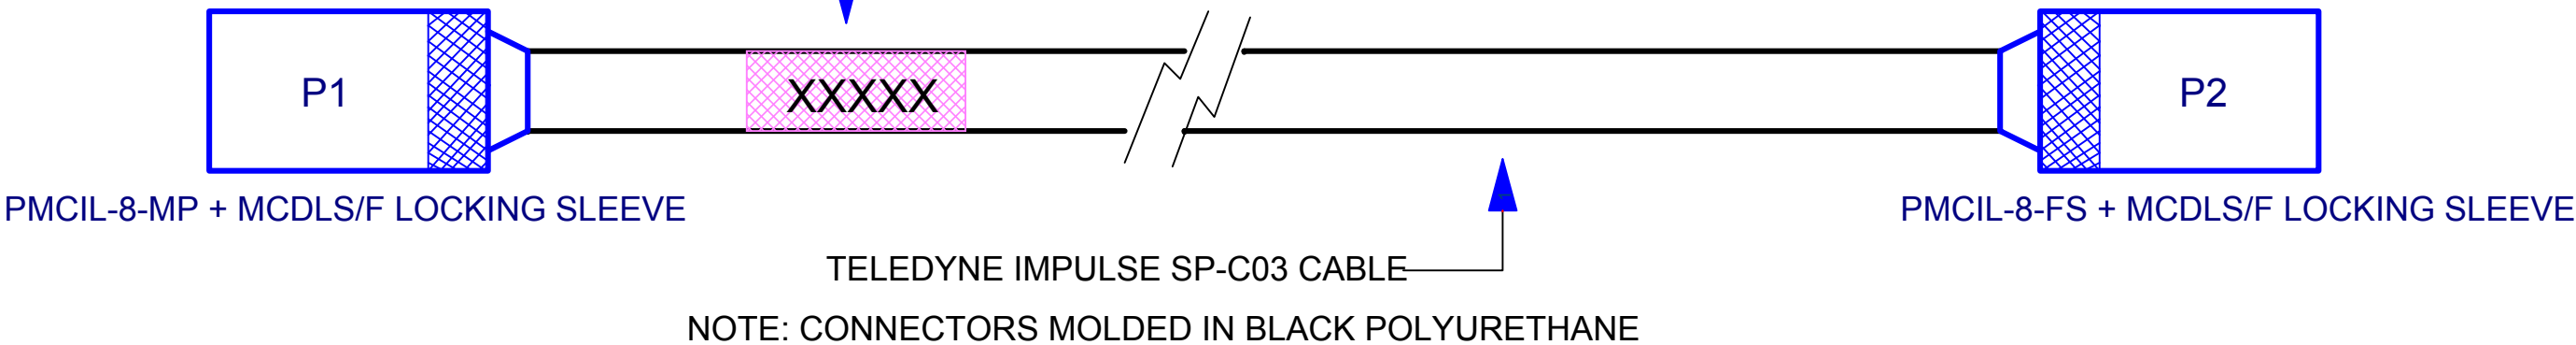


MCIL-8M
FACE VIEW

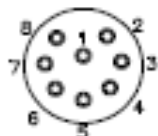

LRAUV
ENDCAP END

P1
MCIL8MP

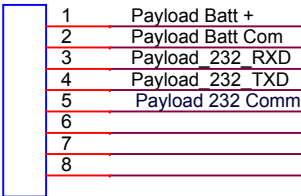

P2
MCIL8FS



SENSOR END

REVISION HISTORY
Rev A - FIRST RELEASE.
Rev B- REMOVED NO CONNECT FROM DRAWING.

(c) MBARI 2017 MBARI provides the documentation and materials "as is", with no warranty, express or implied, as to title, non-infringement of third party rights, merchantability, or fitness for any particular purpose, or the performance or results which you may obtain from their use. You assume the entire risk associated with use.

MONTEREY BAY AQUARIUM RESEARCH INSTITUTE
7700 SANDHOLDT ROAD
MOSS LANDING, CA 95039



PHONE (831) 775-1700 www.mbari.org

COPYRIGHT © 2016 MBARI

MAY NOT BE COPIED WITHOUT PERMISSION

Title				
Payload Cable				
Size B	Engineer: Hoover/Chaffey EMAIL: chma@mbari.org (831) 775-1708		Number 100221160-15-B	Rev B
	Date: Wednesday, August 23, 2017	Filename	Sheet 1 of 1	