




LOA 28" Connector Face to Connector Face

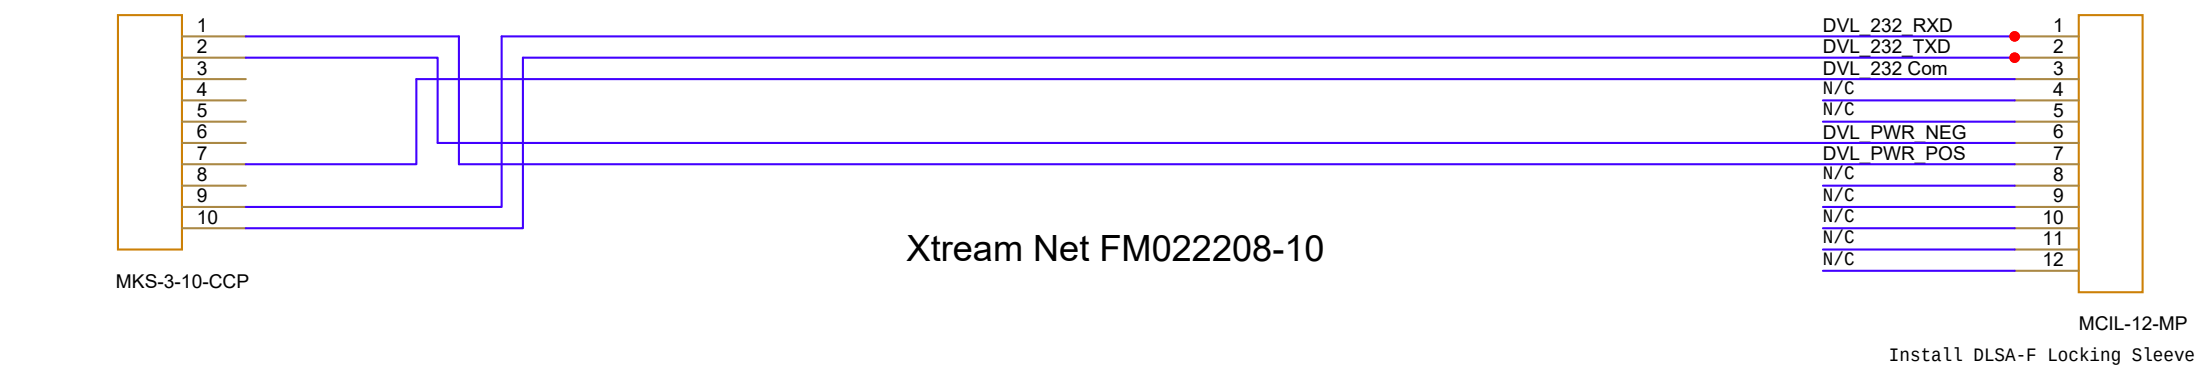

LABEL CABLE WITH PN: 100221160-17

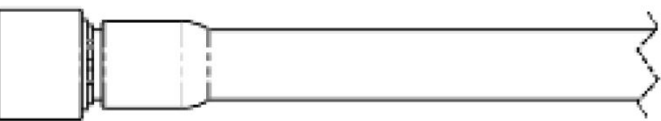

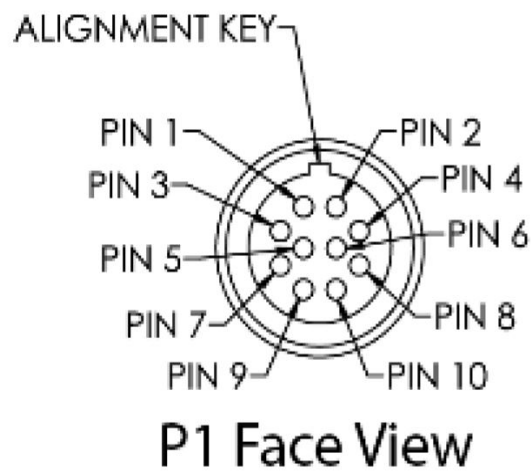

Monterey Bay Aquarium Research Institute
7700 Sandholdt Road
Moss Landing, CA 95039
(831) 775-1700 www.mbari.org (c) MBARI 2015

Title Pathfinder DVL Wetcable, Tethys		Document Number 100221160-17		Rev	
Size B	Date: Thursday, July 06, 2023	Engineer Mellinger	Sheet 17	of 17	
Design File Q:\DESIGN\DRAWINGS\IEE_DRAWINGS\ILRAUV\WIRING\SYSTEM\WIRING\100221189_LRAUV_BUILD5_SYSTEM\WIRING\DRAWINGSET.DSN					
Schematic Name LRAUV5BuildWetCablingFWD			Page Name 17 Pathfinder DVL Cable		Layout File <Layout File>