


(c) MBARI 2017 MBARI provides the documentation and materials "as is", with no warranty, express or implied, as to title, non-infringement of third party rights, merchantability, or fitness for any particular purpose, or the performance or results which you may obtain from their use. You assume the entire risk associated with use.

MONTEREY BAY AQUARIUM RESEARCH INSTITUTE
7700 SANDHOLDT ROAD
MOSS LANDING, CA 95039

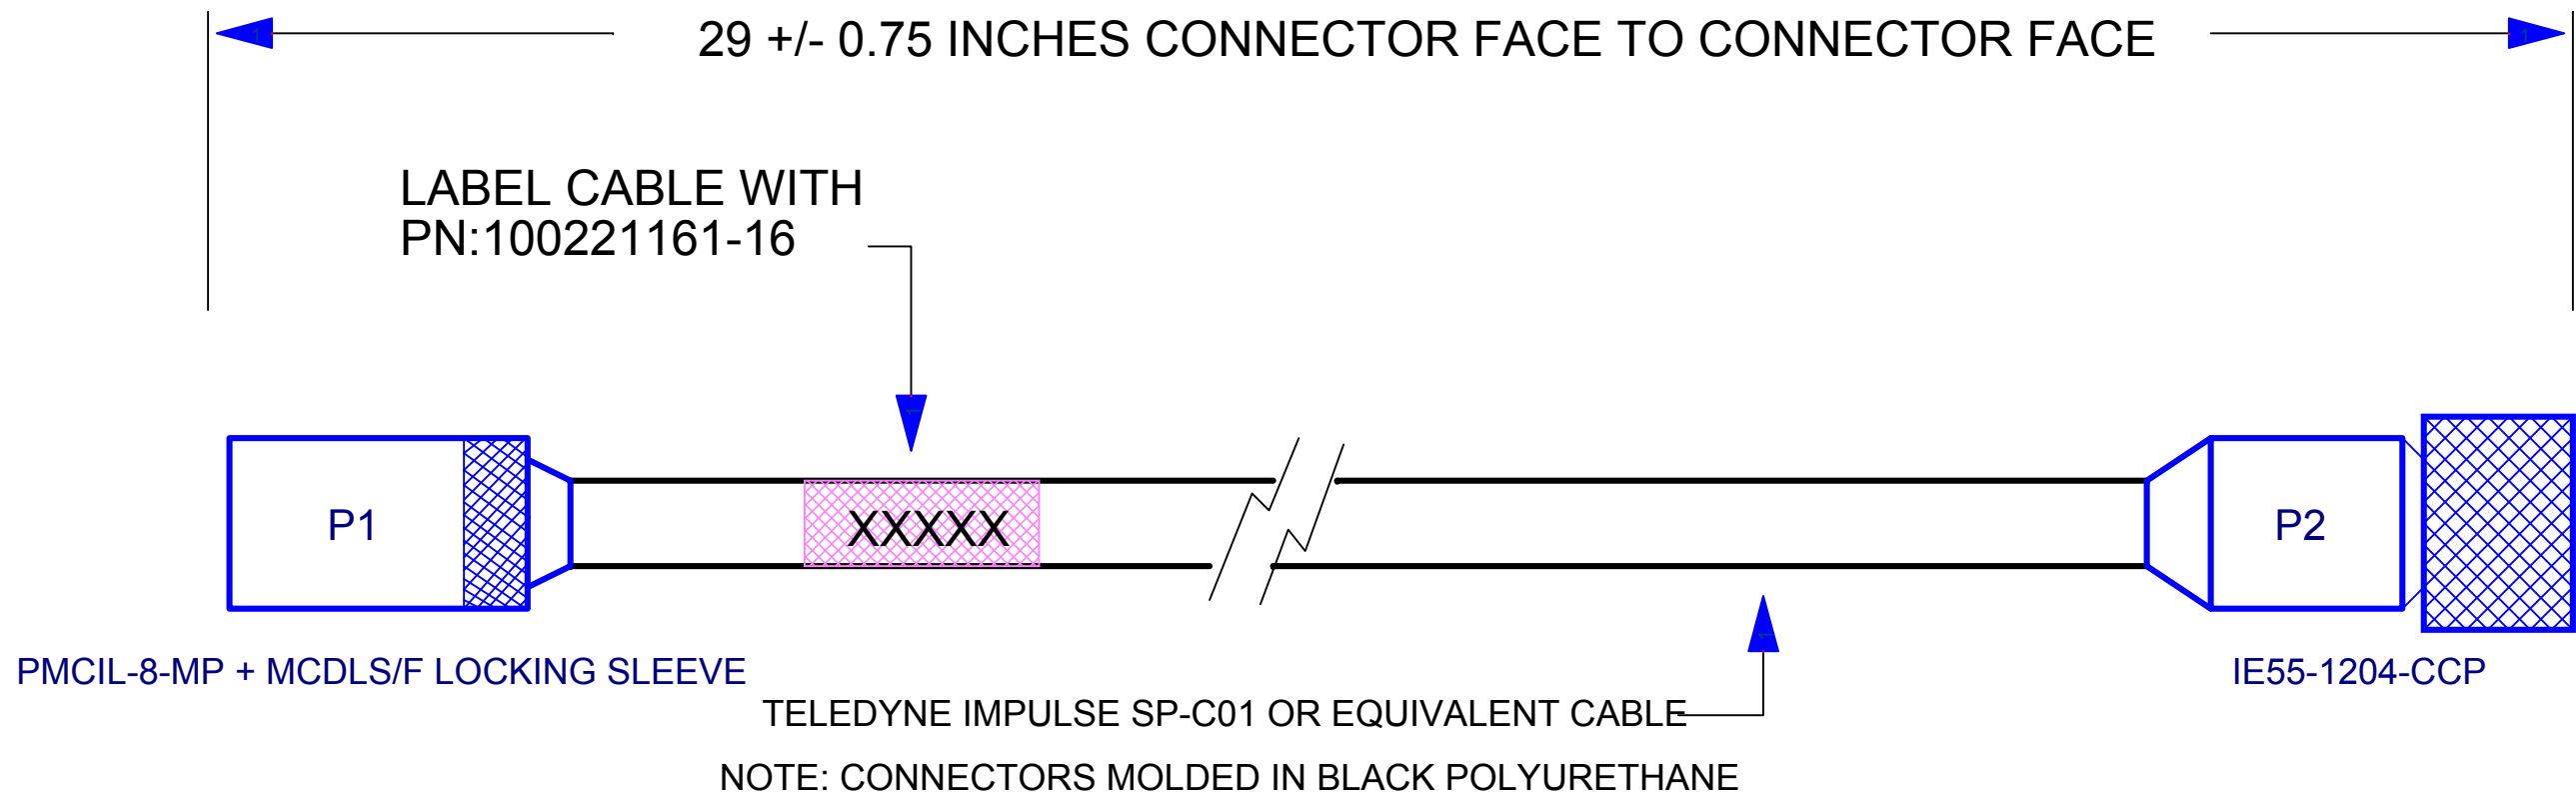

PHONE (831) 775-1700 www.mbari.org

COPYRIGHT © 2016 MBARI

MAY NOT BE COPIED WITHOUT PERMISSION

Title				
SEABIRD WET CABLE				
Size	Engineer:	Number	Rev	
B	Hobson/Chaffey EMAIL: chma@mbari.org (831) 775-1708	100221161-16	A	
	Date: Thursday, June 22, 2017	Filename	Sheet 1 of 1	