
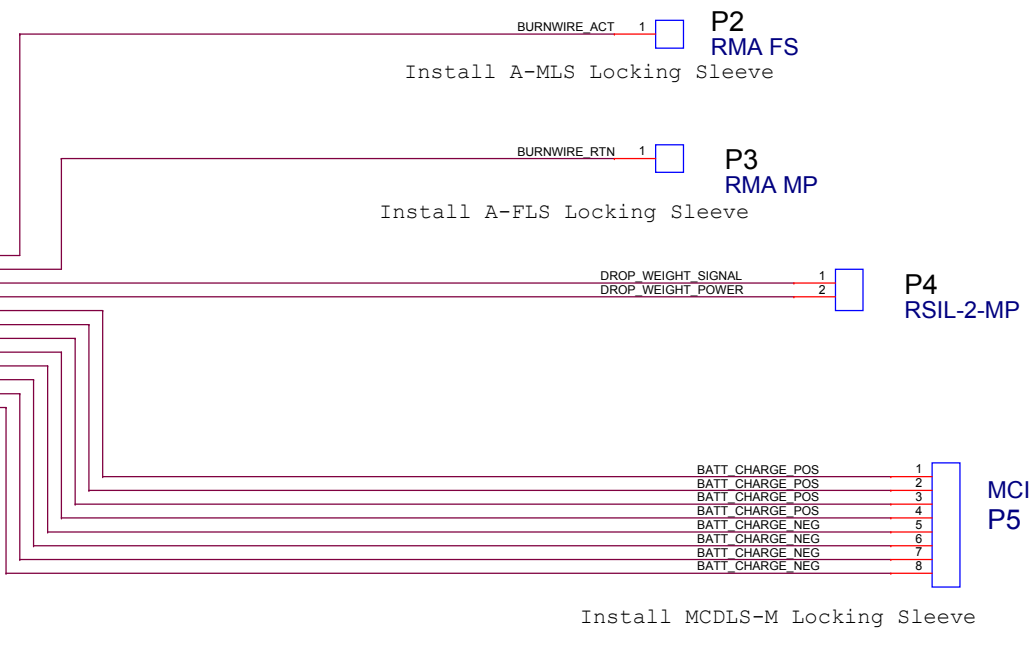
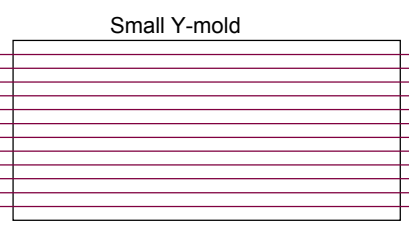
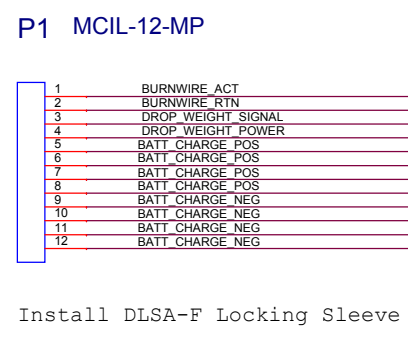
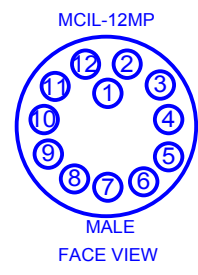


(c) MBARI 2017 MBARI provides the documentation and materials "as is", with no warranty, express or implied, as to title, non-infringement of third party rights, merchantability, or fitness for any particular purpose, or the performance or results which you may obtain from their use. You assume the entire risk associated with use.

MONTEREY BAY AQUARIUM RESEARCH INSTITUTE
7700 SANDHOLDT ROAD
MOSS LANDING, CA 95039
PHONE (831) 775-1700 www.mbari.org
COPYRIGHT © 2016 MBARI
MAY NOT BE COPIED WITHOUT PERMISSION

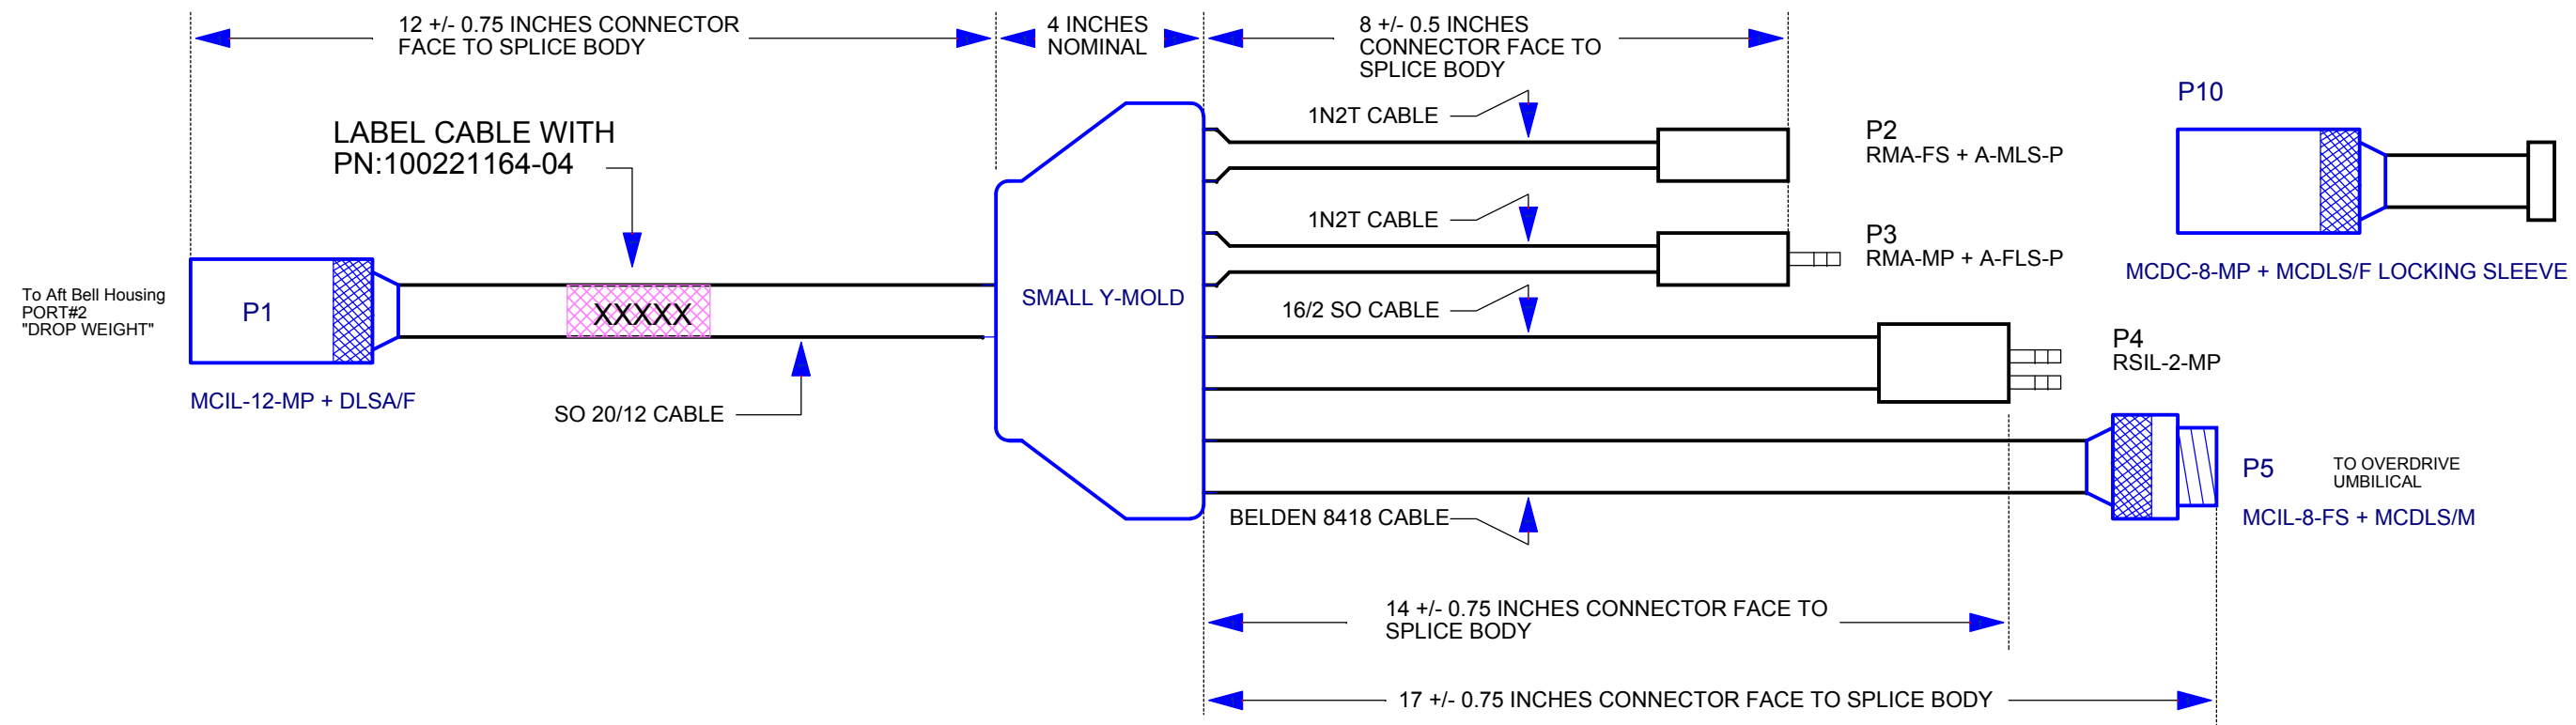

Title LRAUV AFT Y CABLE			
Size C	Engineer Kecy/Chaffey EMAIL: chma@mbari.org Date: Thursday, June 22, 2017	Number 100221164-04 Filename	Rev A Sheet 1 of 1