

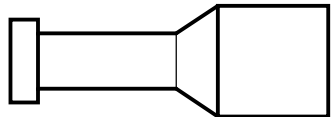


FRONT BULKHEAD PORT 4

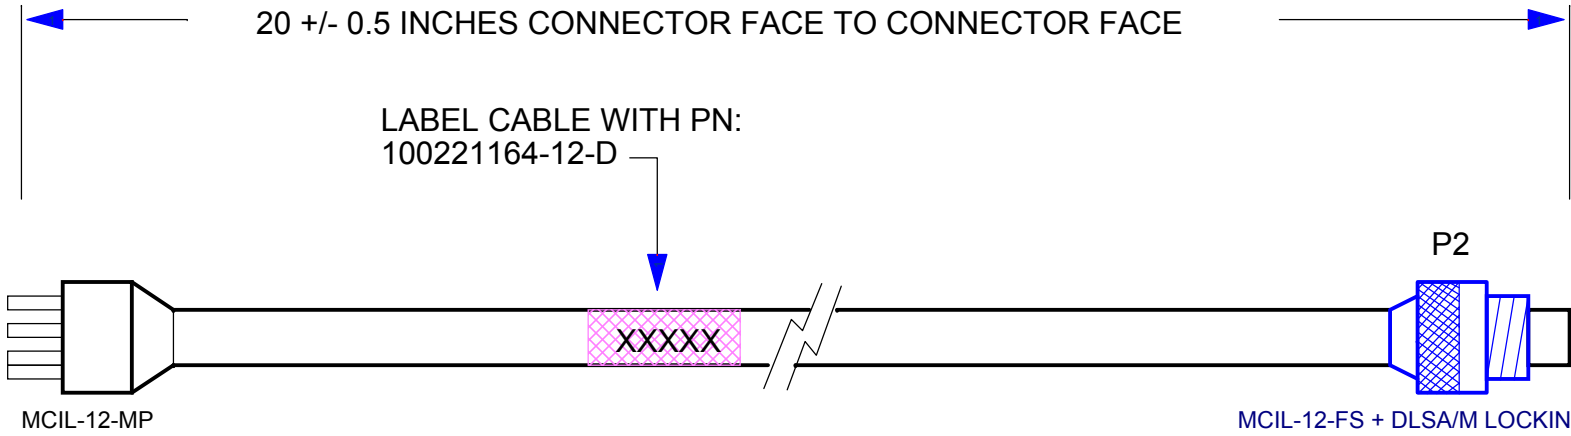


MDCD-12-FS

DUMMY FOR REFERENCE ONLY

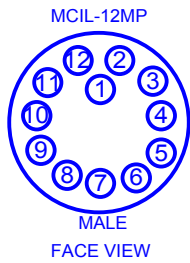


DAT MF TRANSDUCER

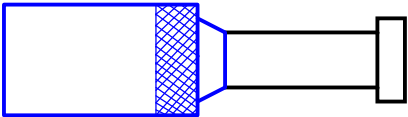

MDCD-12-MP + DLSA/F LOCKING SLEEVE

DUMMY FOR REFERENCE ONLY

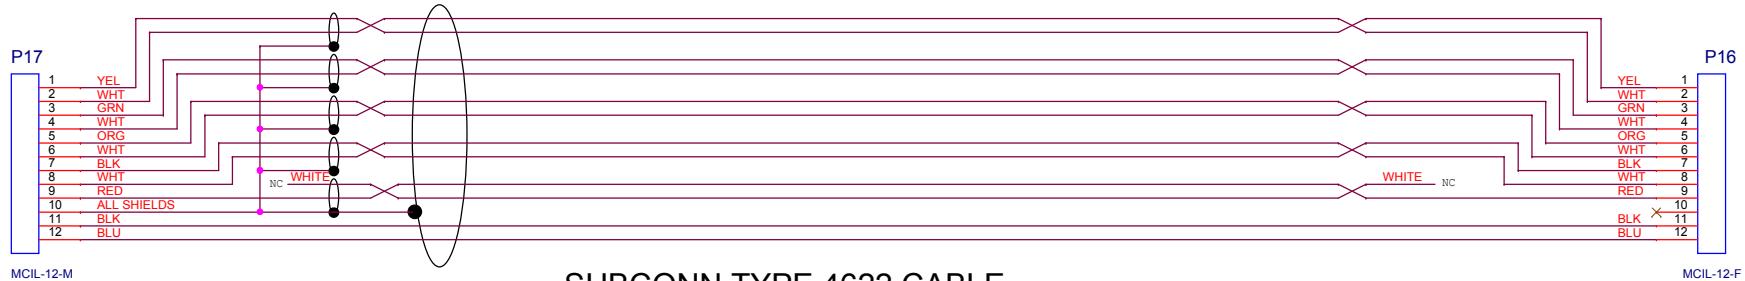

SUBCONN TYPE 4622 CABLE

P1 MCIL-12-MP		P2 MCIL-12-FS
PIN 1	SHIELDED TWISTED PAIR	PIN 1
PIN 2		PIN 2
PIN 3	SHIELDED TWISTED PAIR	PIN 3
PIN 4		PIN 4
PIN 5	SHIELDED TWISTED PAIR	PIN 5
PIN 6		PIN 6
PIN 7	SHIELDED TWISTED PAIR	PIN 7
PIN 8		PIN 8
PIN 9		PIN 9
PIN 10		PIN 10
PIN 11		PIN 11
PIN 12		PIN 12

REVISION HISTORY:

REV. A 30NOV14 - FIRST RELEASE.
REV. B 19JUN17 - RE-SPECIFIED FOR IMPULSE CABLE.
REV. C 23AUG17 - REMOVED SHIELD ON TWP.
REV. D 13NOV18 - REDESIGNED FOR SUBCONN CABLE.
REV. D 06DEC18 - ADDED TOLERANCE TO LENGTH - REV. UNCHANGED.

(c) MBARI 2017 MBARI provides the documentation and materials "as is", with no warranty, express or implied, as to title, non-infringement of third party rights, merchantability, or fitness for any particular purpose, or the performance or results which you may obtain from their use. You assume the entire risk associated with use.

MONTEREY BAY AQUARIUM RESEARCH INSTITUTE

7700 SANDHOLDT ROAD

MOSS LANDING, CA 95039

PHONE (831) 775-1700 www.mbari.org

COPYRIGHT © 2018 MBARI

MAY NOT BE COPIED WITHOUT PERMISSION

Title

LRAUV BENTHOS DAT TRANSDUCER CABLE

Size	Engineer: Mark Chaffey EMAIL: chma@mbari.org (831) 775-1708	Number	100221164-12-D	Rev	D
Date:	Thursday, December 06, 2018	Filename	901209_12map_systemdesign.dwg	Sheet	12 of 16