


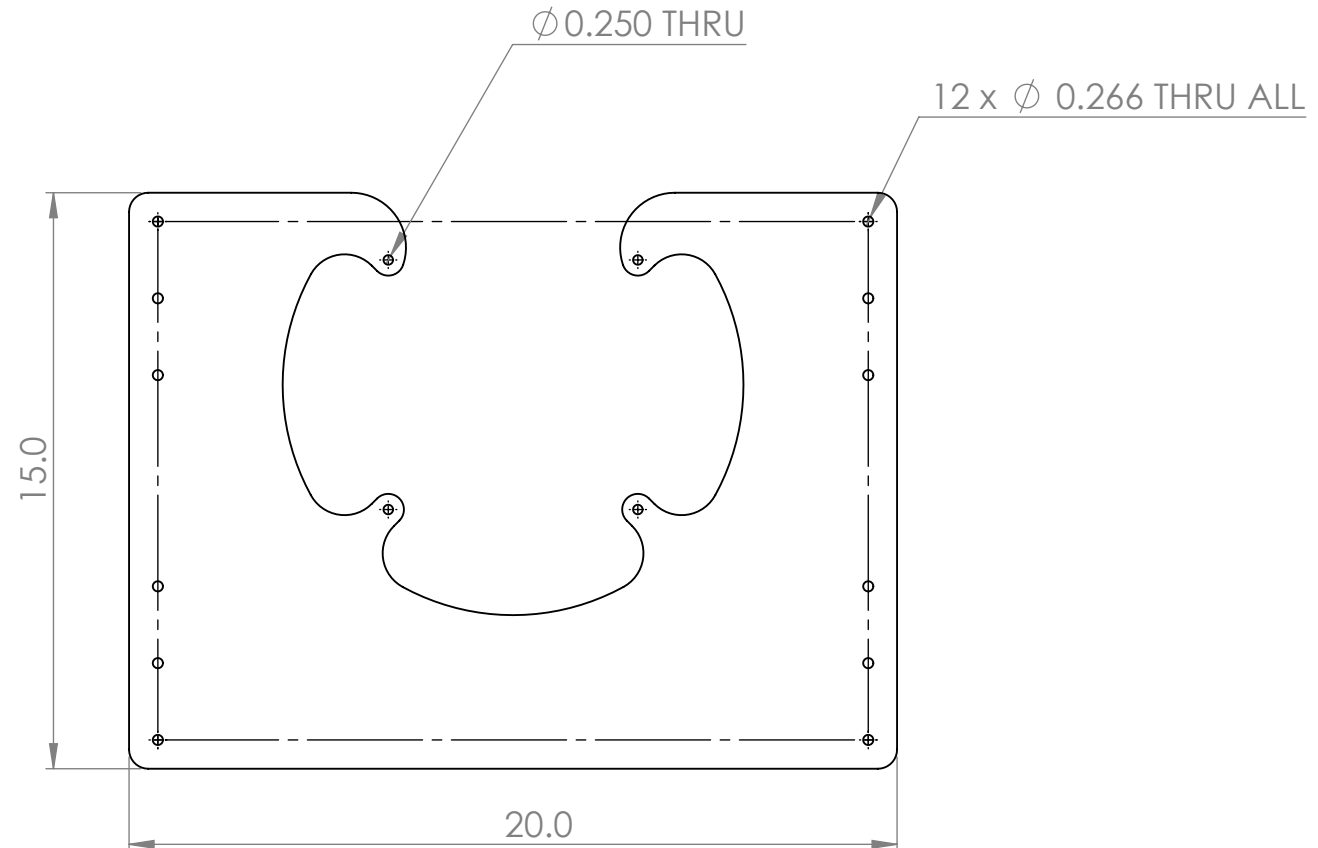

Cut on water jet
Material: 6061-T6 5/8" plate

Model location:
X:\900739.LRAUV\Project.Drawings\Project.ME.Dwgs\Maintenance_Cart

UNLESS OTHERWISE SPECIFIED TOLERANCES ARE:				APPROVALS		DATE		Monterey Bay Aquarium Research Institute			
1 PLACE DIM ±1/16	2 PLACE DIM ±.02	3 PLACE DIM ±.005	ANGLES ±1°	DRAWN	12/3/2013						
1. DIMENSIONS ARE IN INCHES 2. DIMENSION LIMITS HELD AFTER PLATING. 3. REMOVE BURRS AND SHARP EDGES .015 MAX. 4. MACHINED FILLET RADII .0150-.030. 5. MACHINED DIAMETERS ON A COMMON CENTERLINE CONCENTRIC WITHIN .005 6. PERPENDICULARITY & PARALLELISM OF MACHINED SURFACES .002 PER INCH, MAX .012 INCHES FOR SINGLE SURFACE.				CHECKED	Francois Cazenave						
				ENGINEER							
				PROJECT NO.						901110	
				PROJECT	LRAUV Maintenance cart						
Vendor: MBARI				WEIGHT	lb	SIZE	DWG. NO.	MC-01		REV.	
Material:				SCALE: 1:5					SHEET 1 OF 1		